


**SYMBOL KEYS**

	HAZARDOUS WEATHER CONDITIONS
	AED LOCATIONS
	FIRE EXTINGUISHER LOCATIONS
	FIRE ALARM PULL STATIONS
	FIRE ALARM STROB - ALARM AREAS
	SMOKE DETECTORS
	FIRE ALARM MAIN PANELS
	FIRE ALARM AUX. PANELS

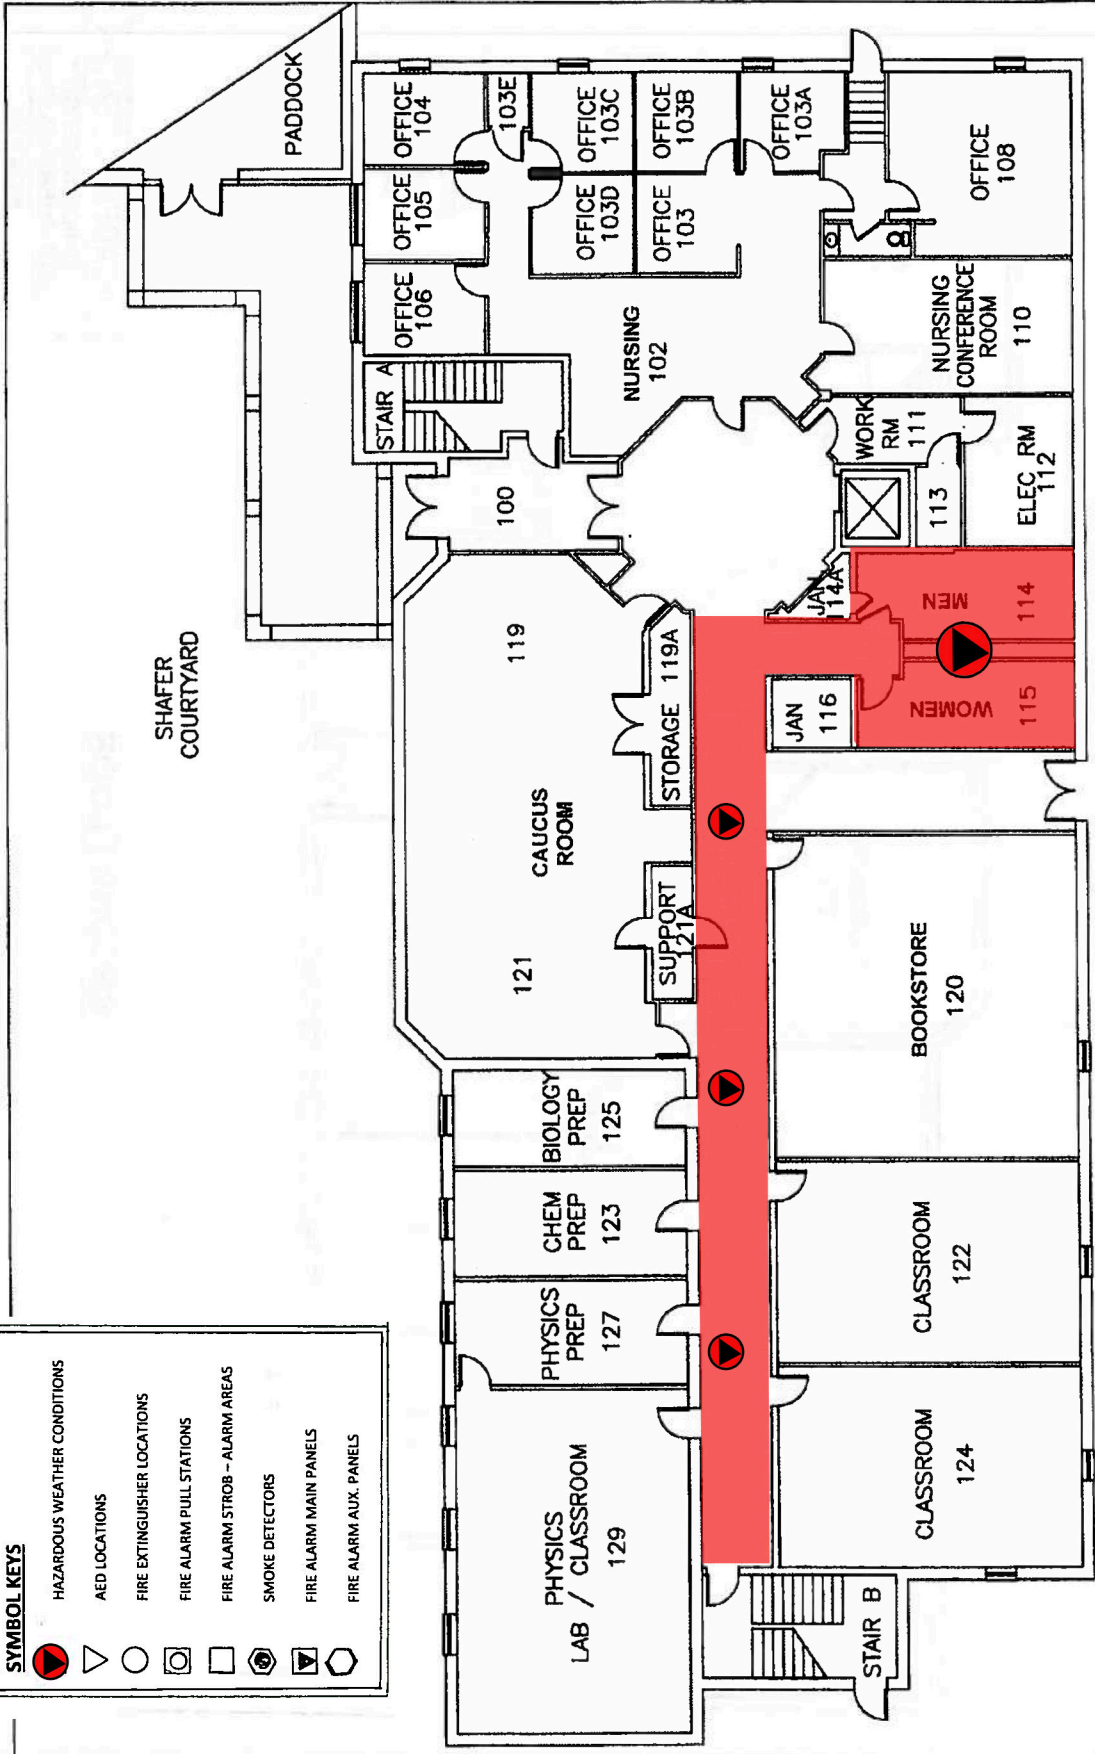

**FIRST FLOOR**

ACADEMIC CENTER	
OHIO UNIVERSITY	
SOUTHERN CAMPUS	
IRONTON	
SCALE:	NOT TO SCALE
REVISED:	SEPTEMBER-2010
	1/9