


SYMBOL KEYS

- HAZARDOUS WEATHER CONDITIONS
- AED LOCATIONS
- FIRE EXTINGUISHER LOCATIONS
- FIRE ALARM PULL STATIONS
- FIRE ALARM STROB - ALARM AREAS
- SMOKE DETECTORS
- FIRE ALARM MAIN PANELS
- FIRE ALARM AUX. PANELS

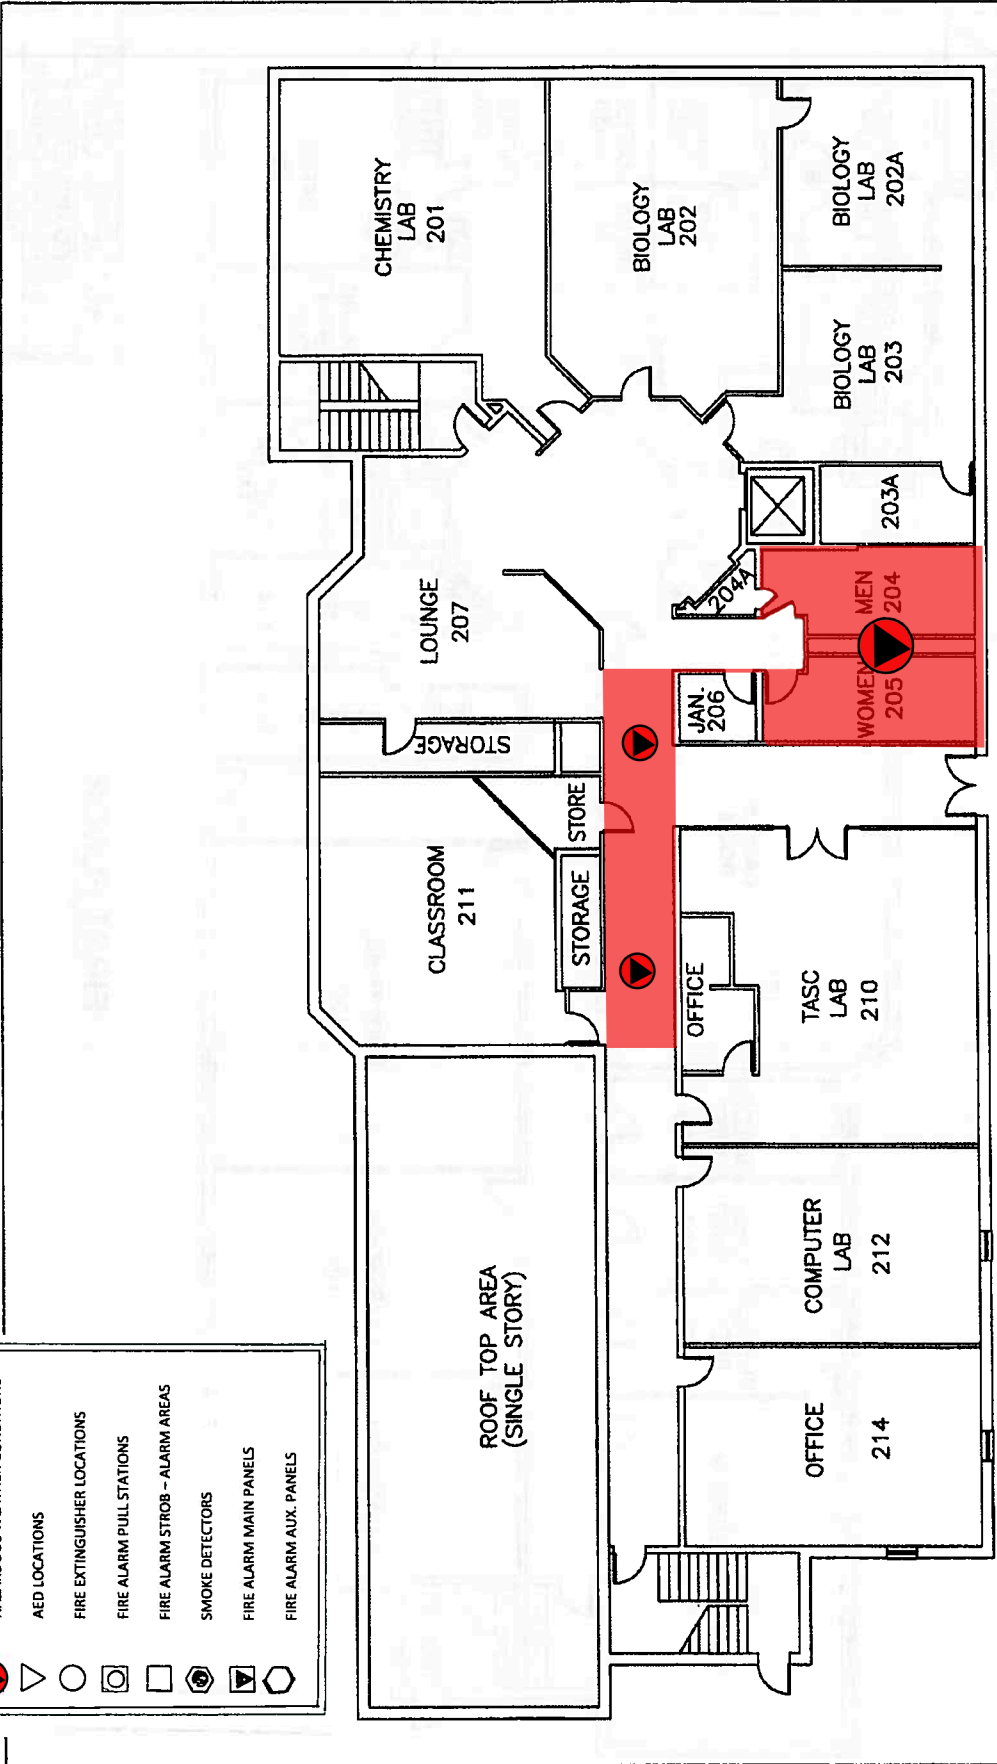

ACADEMIC CENTER
OHIO UNIVERSITY
SOUTHERN CAMPUS
IRONTON
 SCALE: NOT TO SCALE
 REVISED: SEPTEMBER-2010

SECOND FLOOR