


- MAIN STREET
- NEW GYM
- NEW CIRCULATION
- POTENTIAL RELOCATED FOOD SERVICES

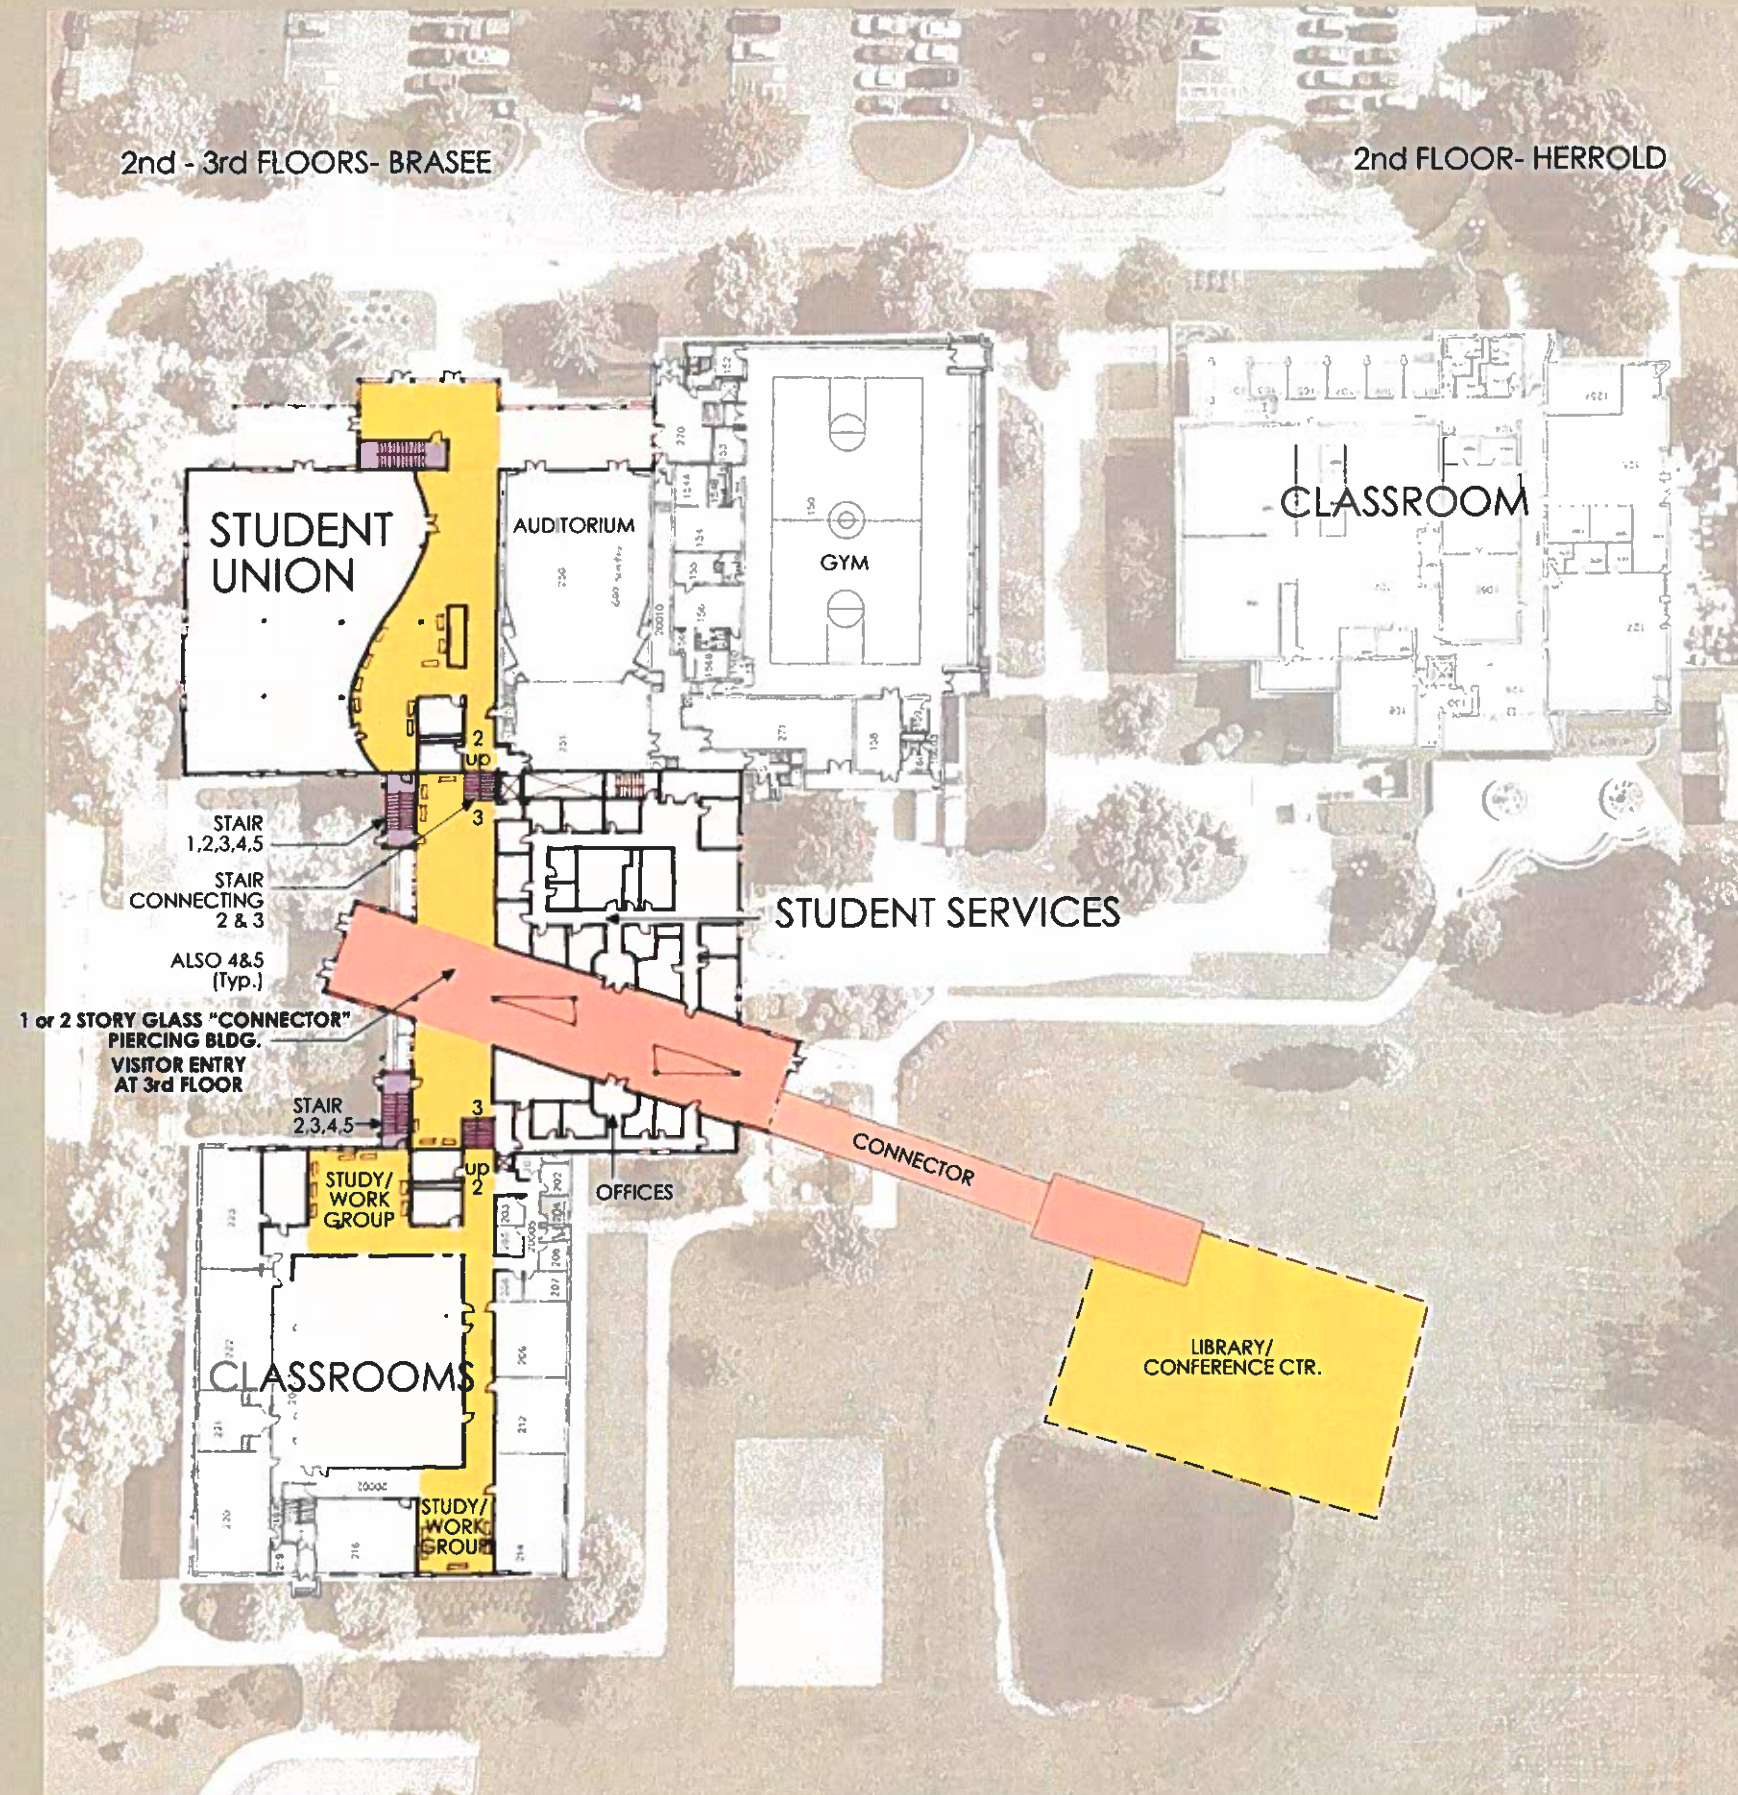


- BOLD ARTICULATION TO CONNECT NEW BUILDING

- EXISTING GYM & CAFE


- IMPROVED EXISTING CIRCULATION (GARDEN & PATH)


- NEW LIBRARY/ CONFERENCE BUILDING


ENTRY OPTIONS

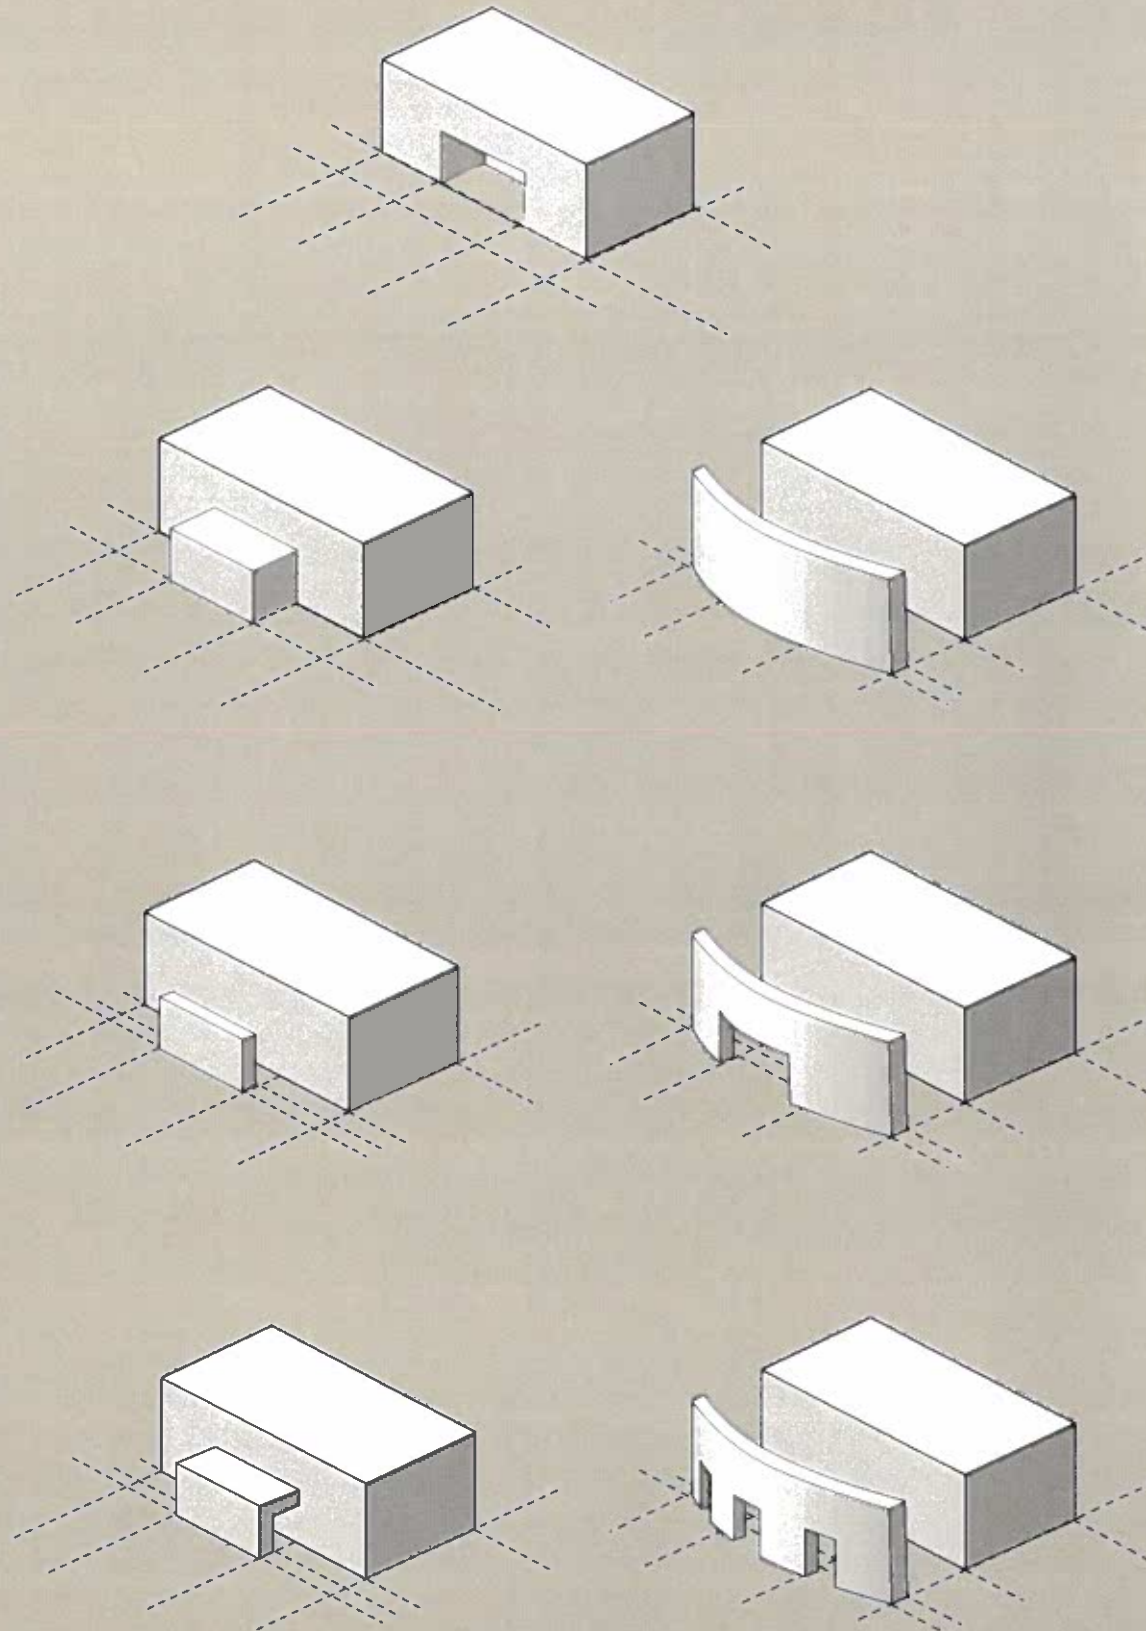


LINKAGE OPTIONS

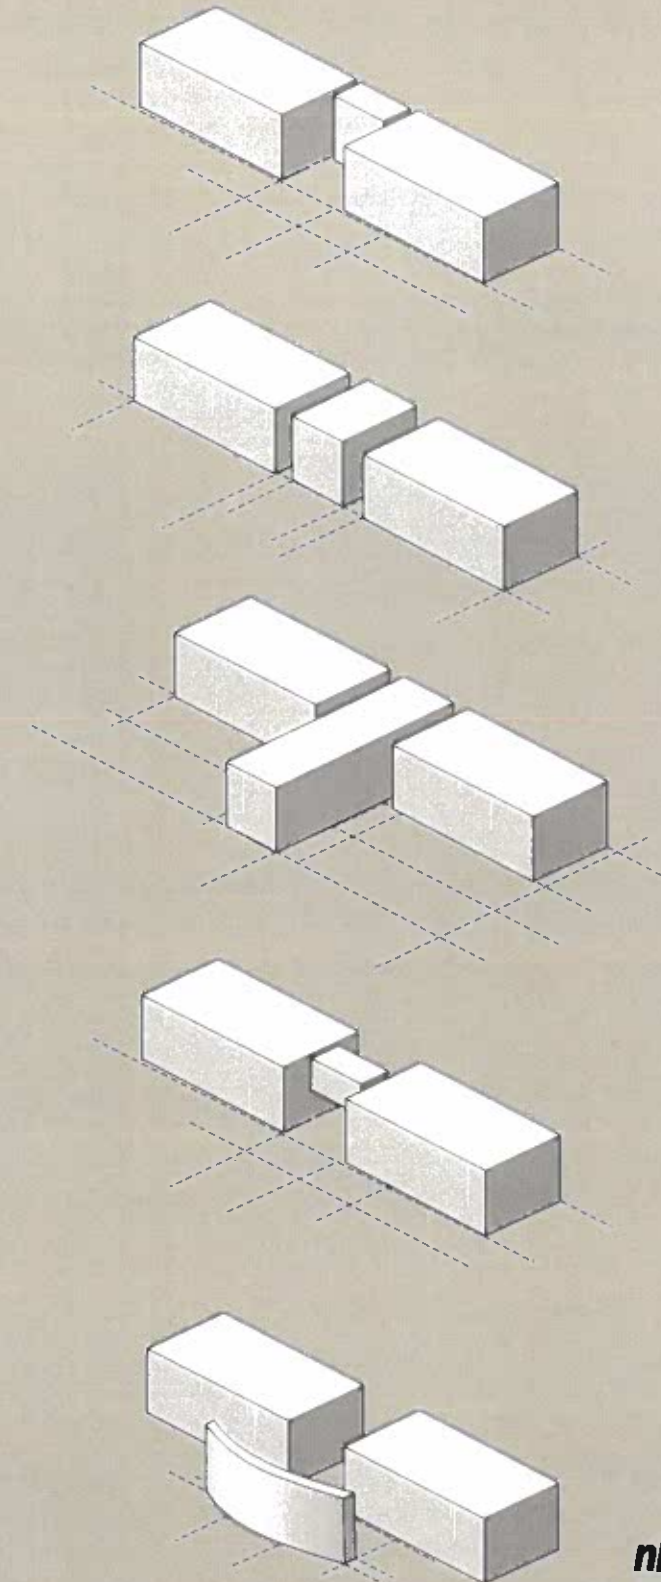

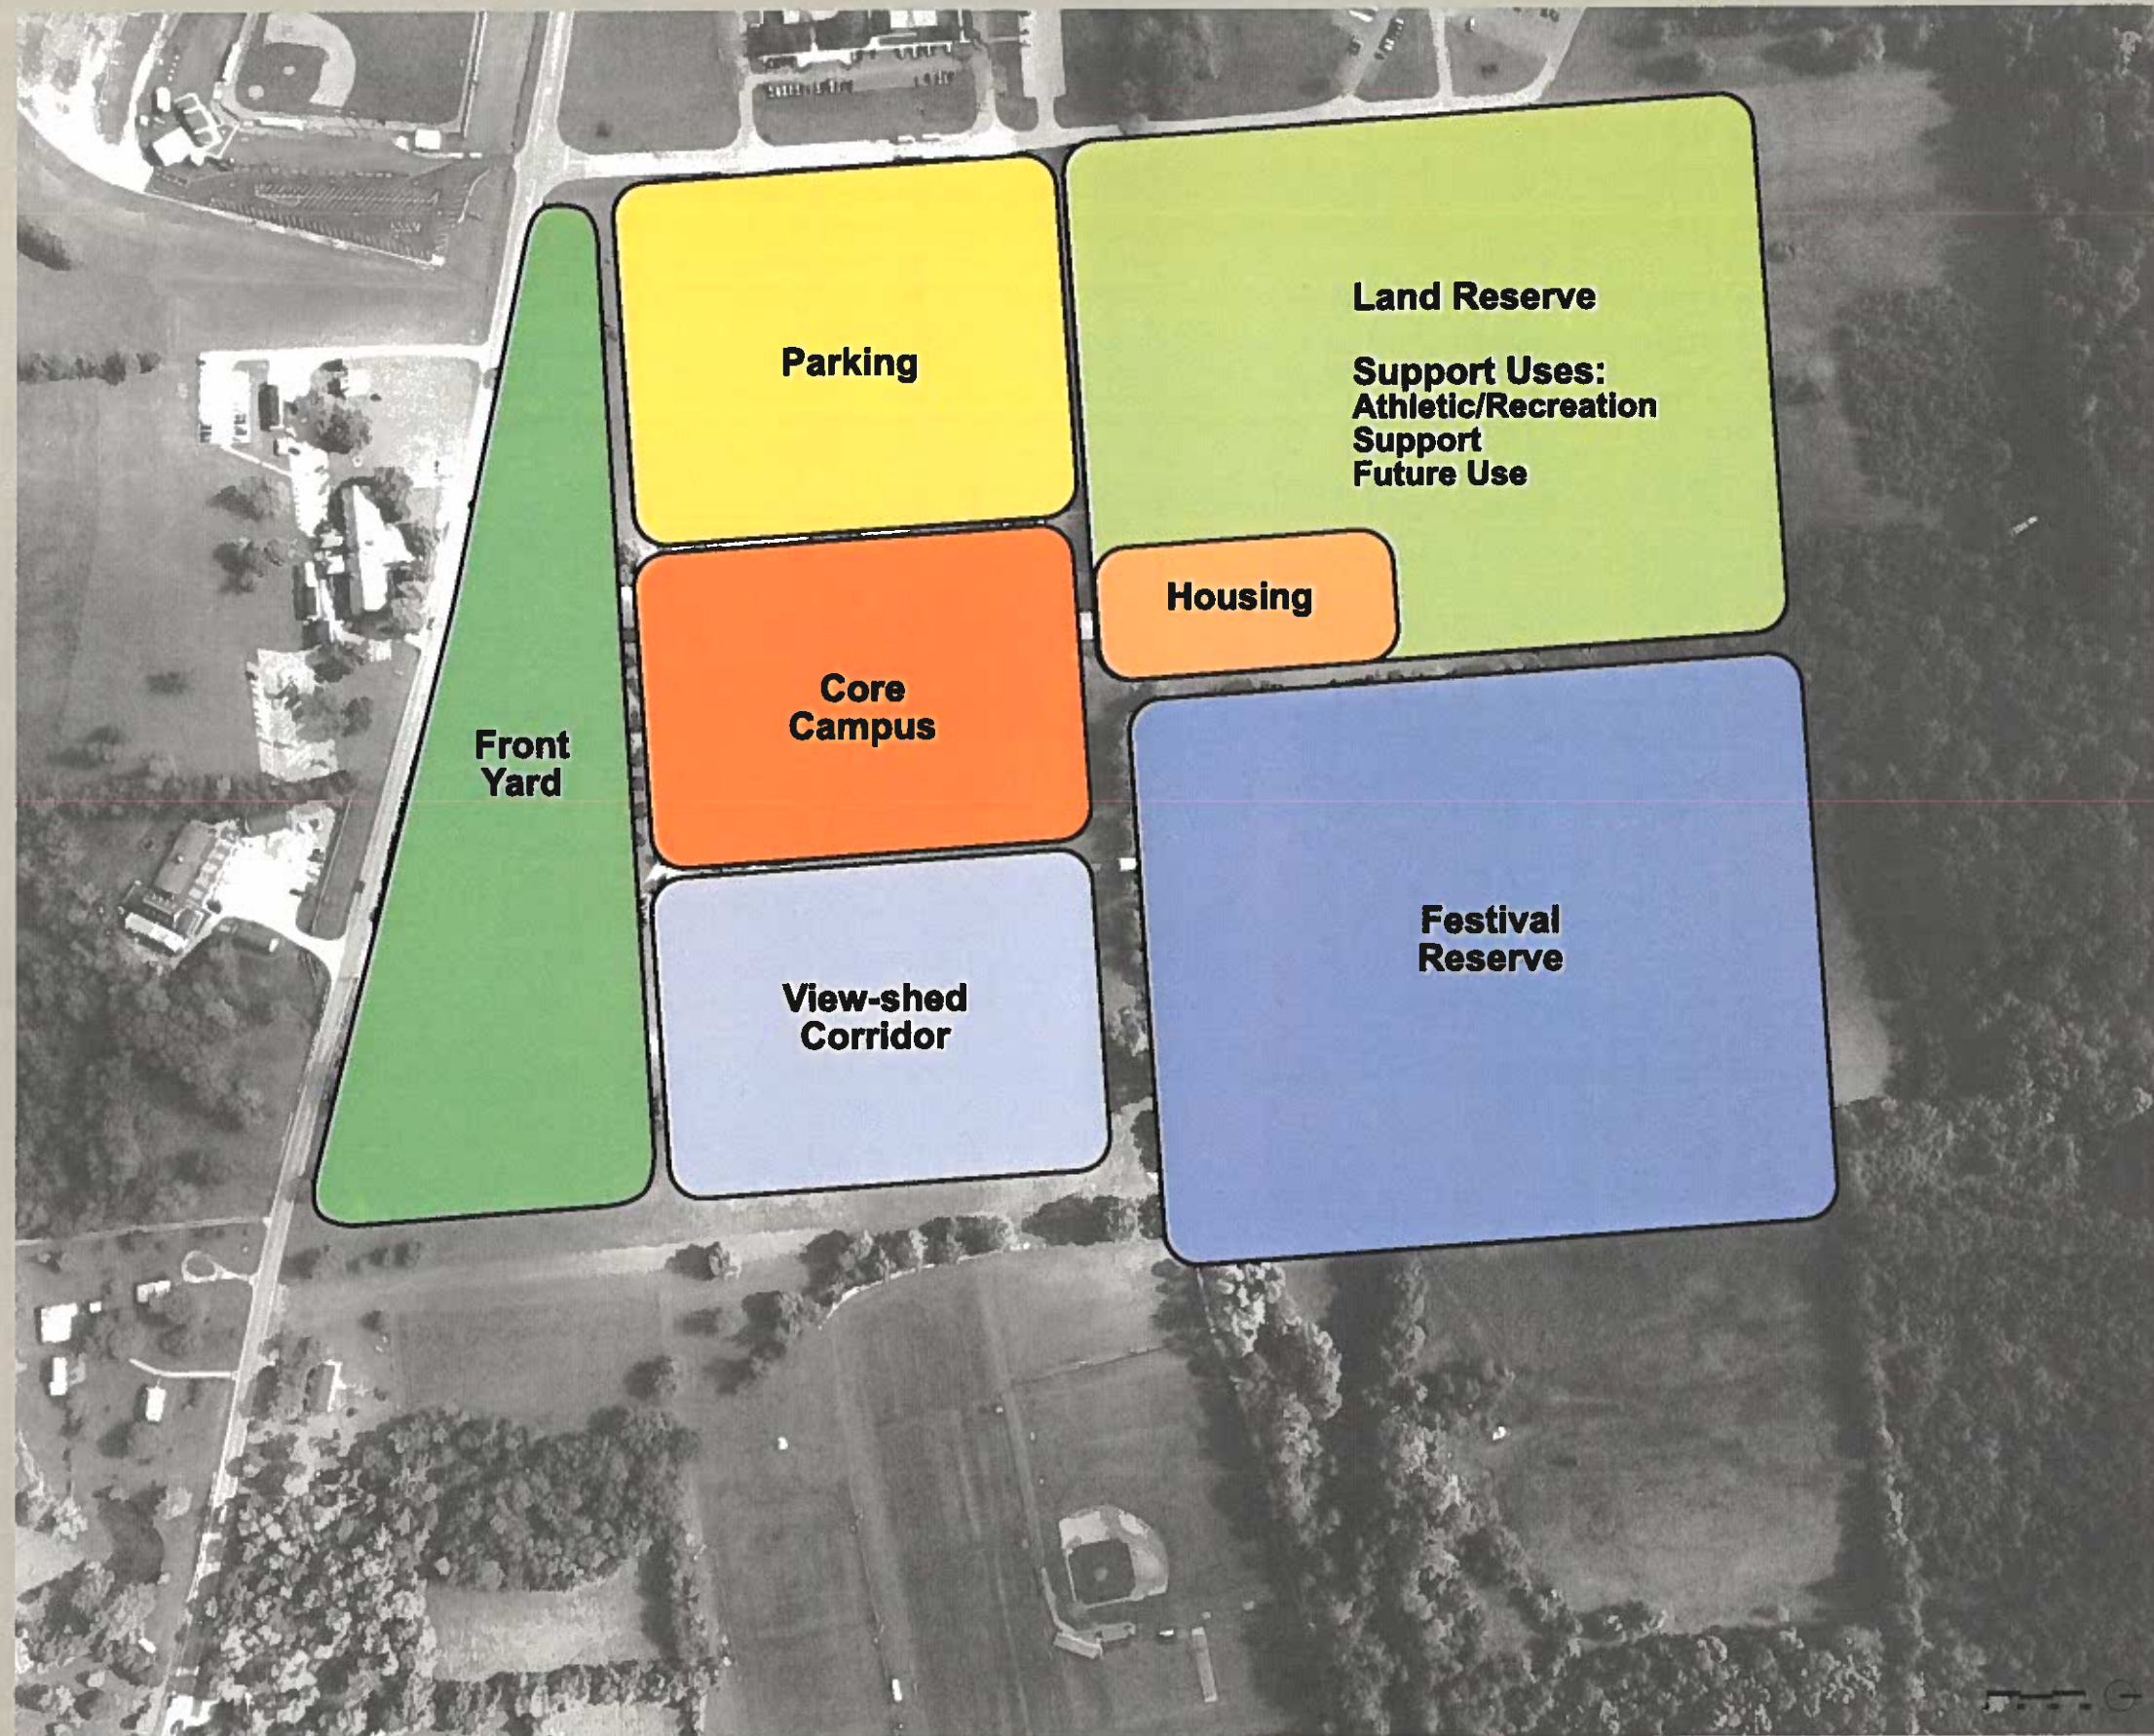

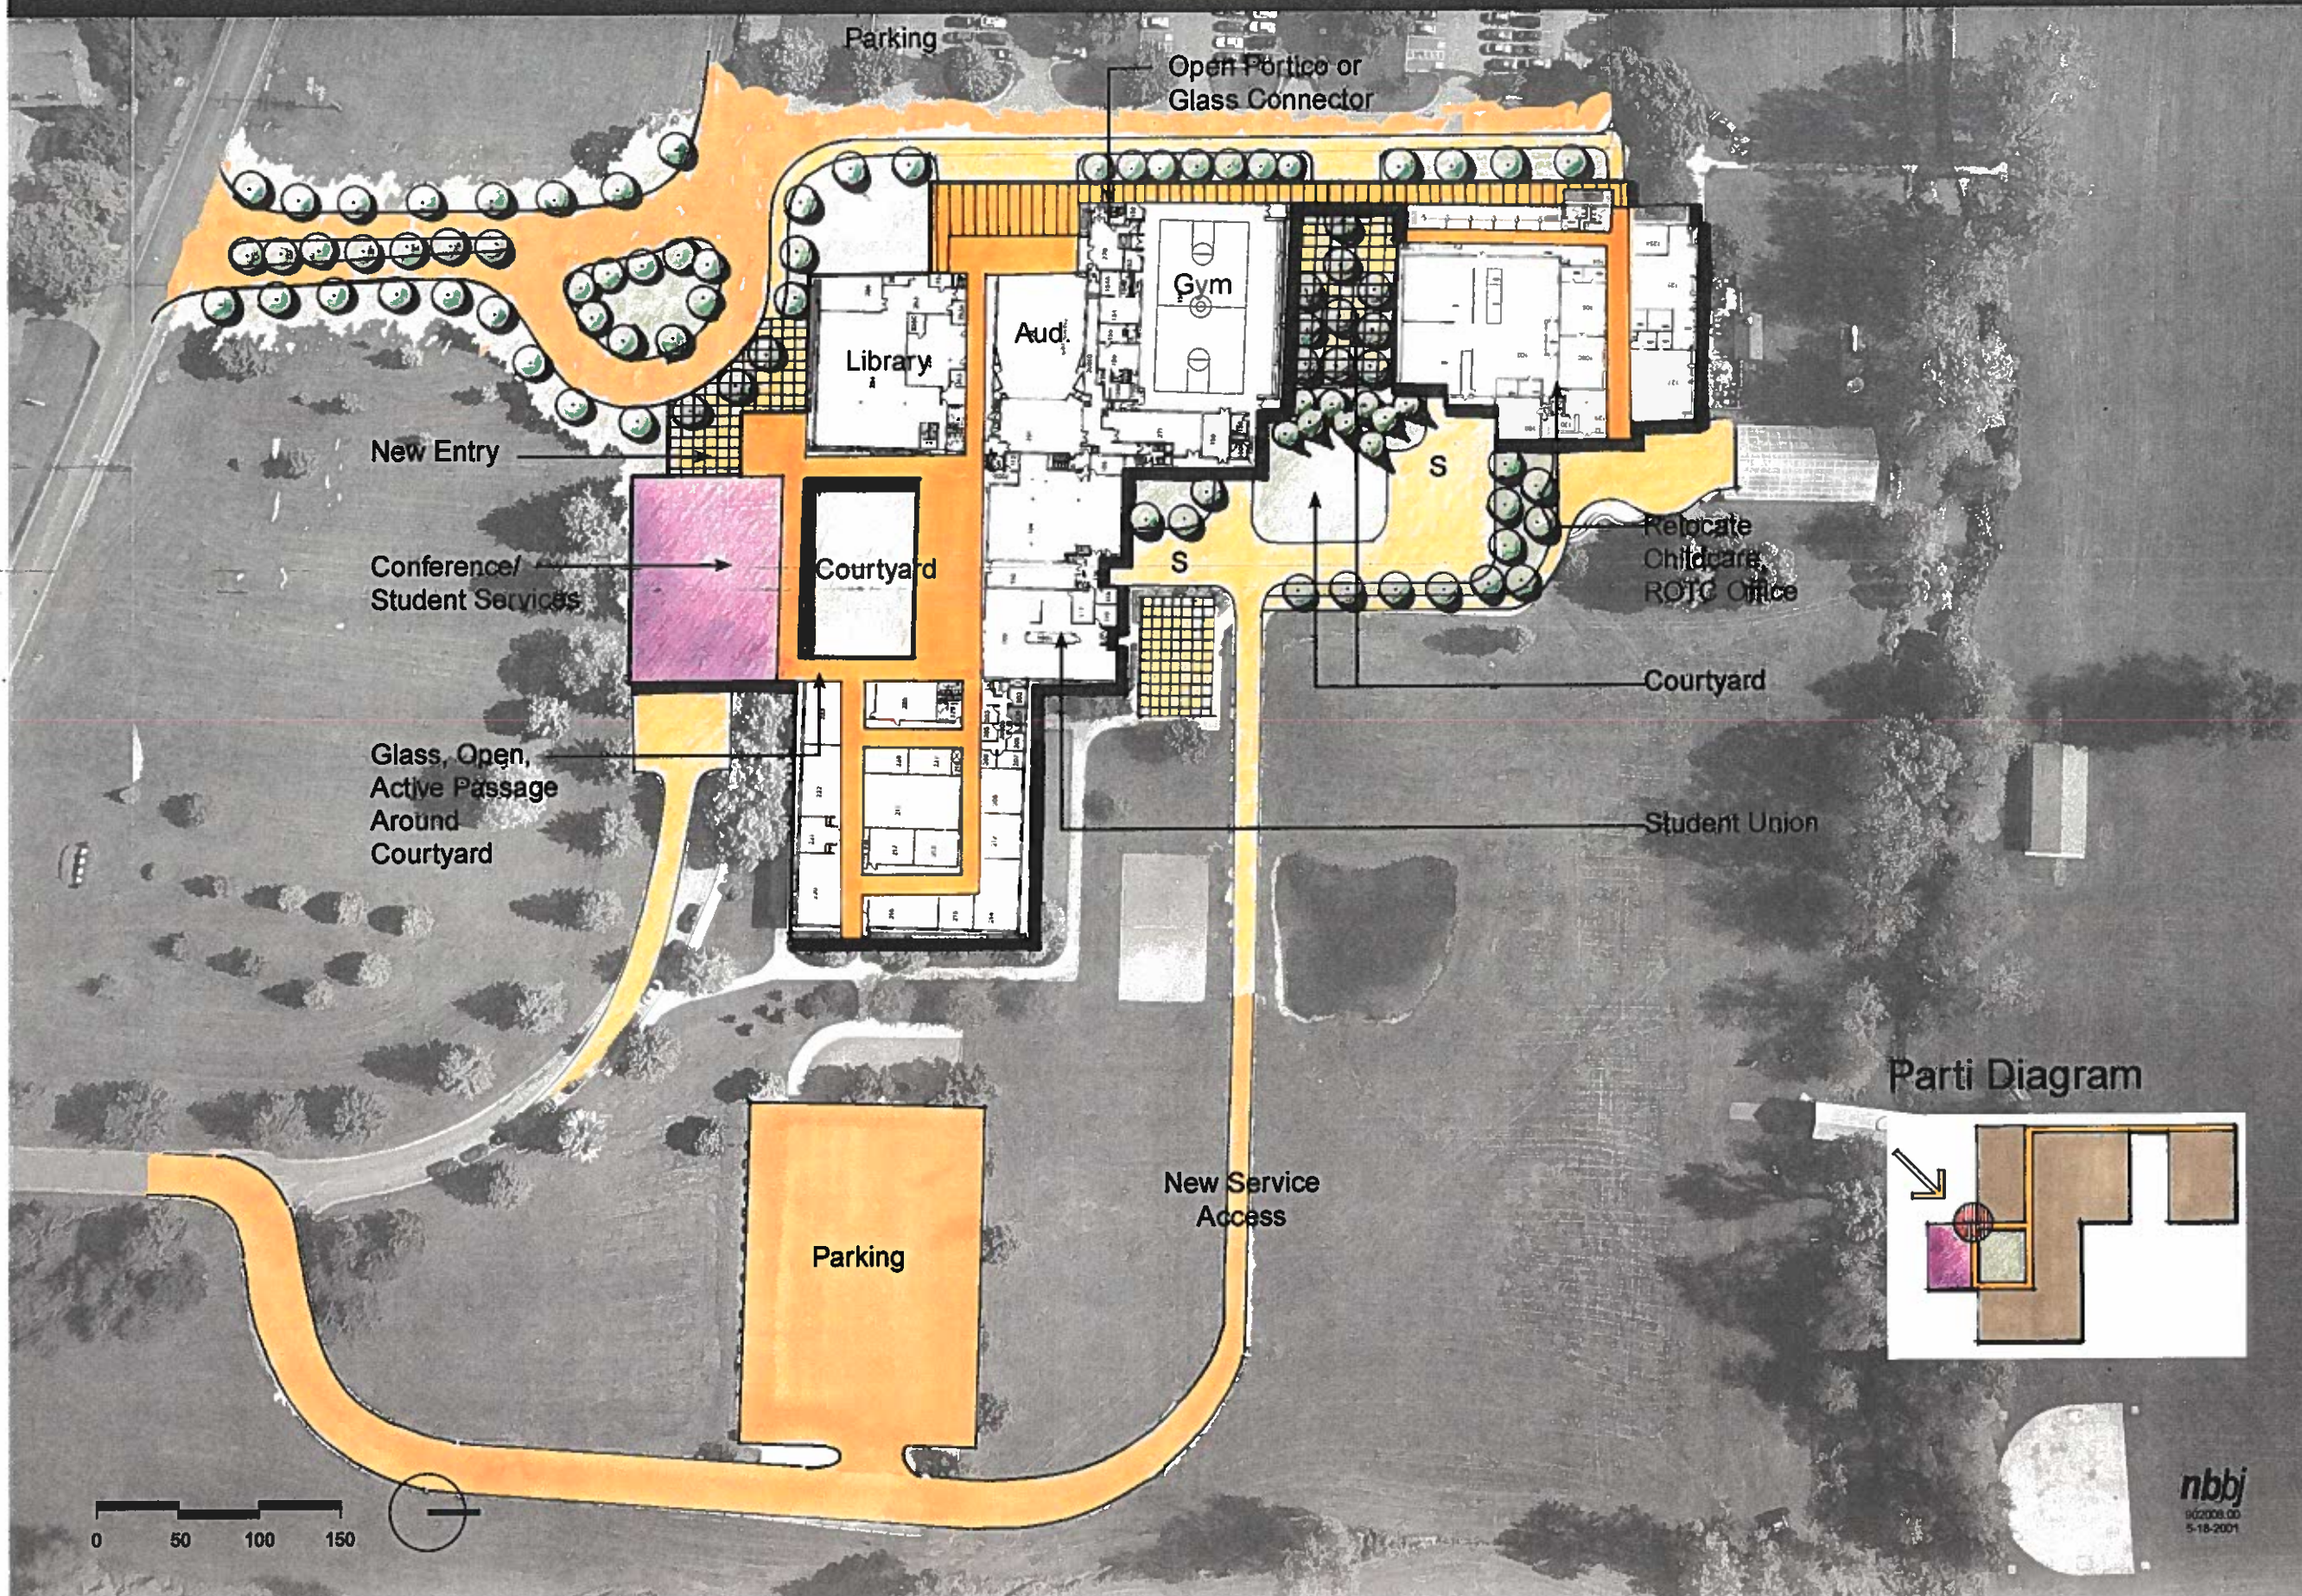

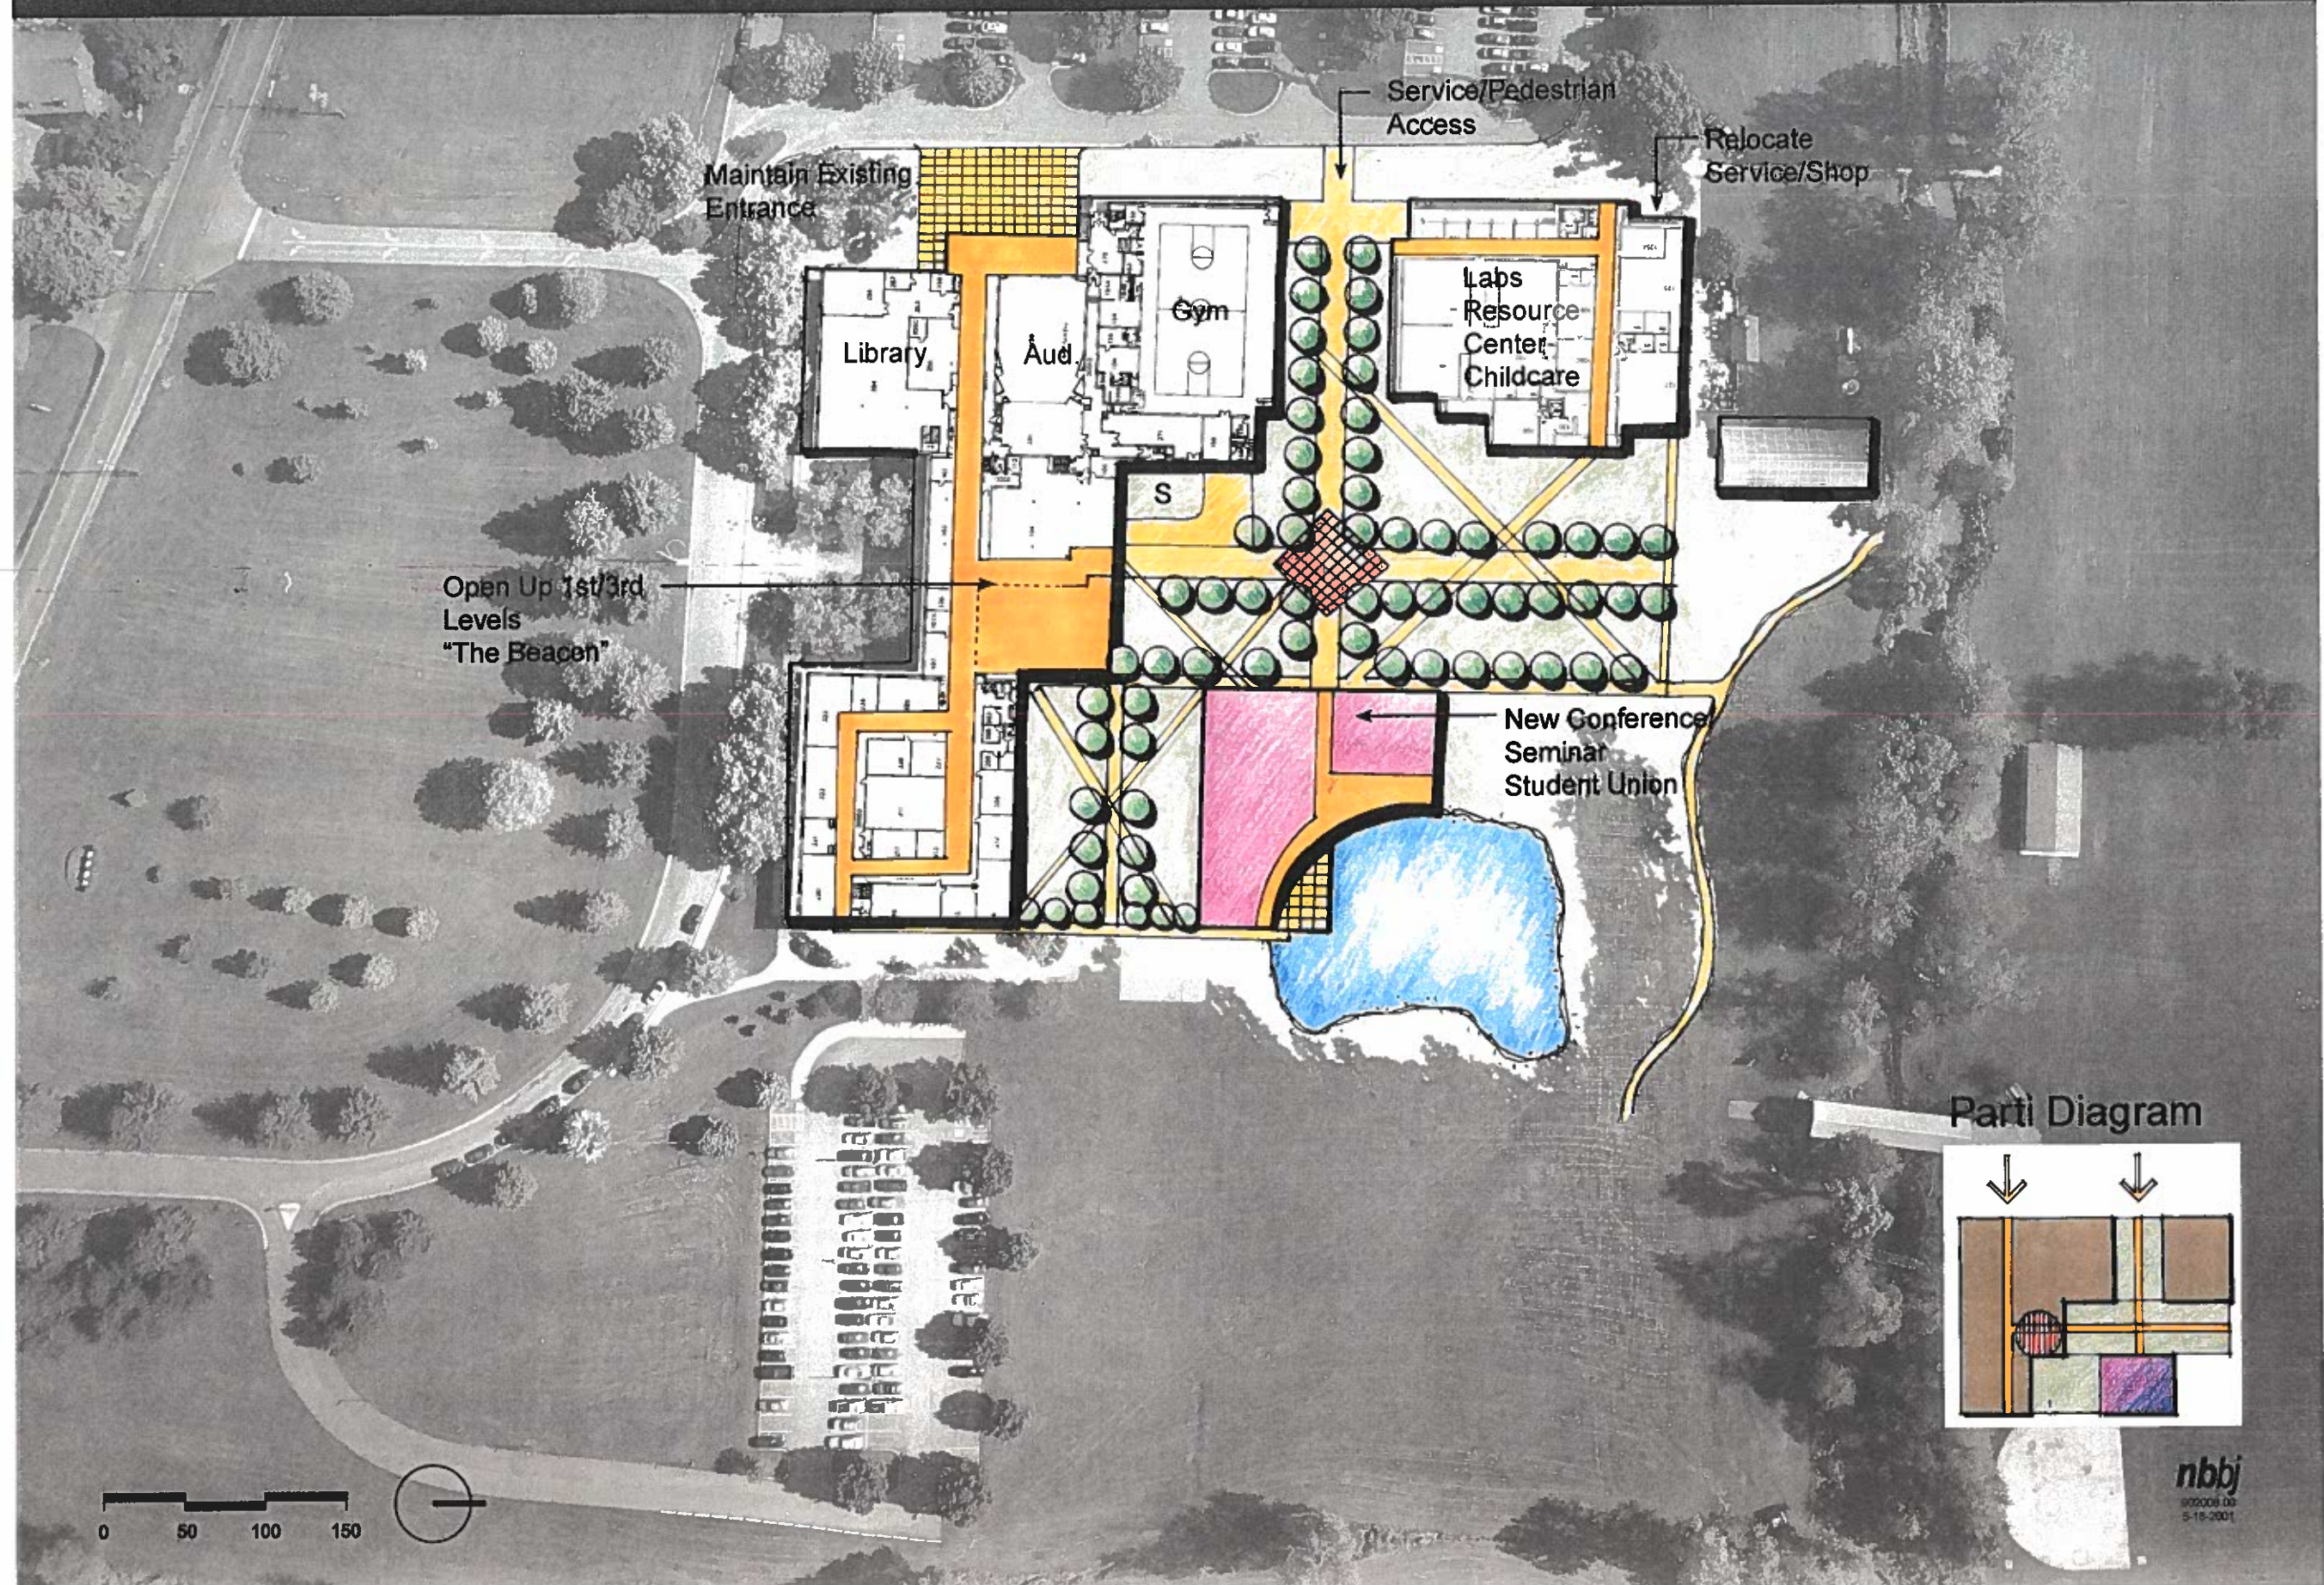

Maintain Existing Entrance

Service/Pedestrian Access

Relocate Service/Shop

Library

Aud

Gym


Labs
Resource
Center
Childcare


S


Open Up 1st/3rd Levels
"The Beacon"


New Conference
Seminar
Student Union

Parti Diagram

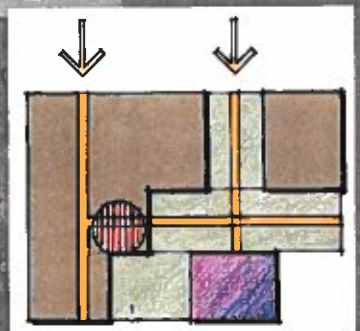

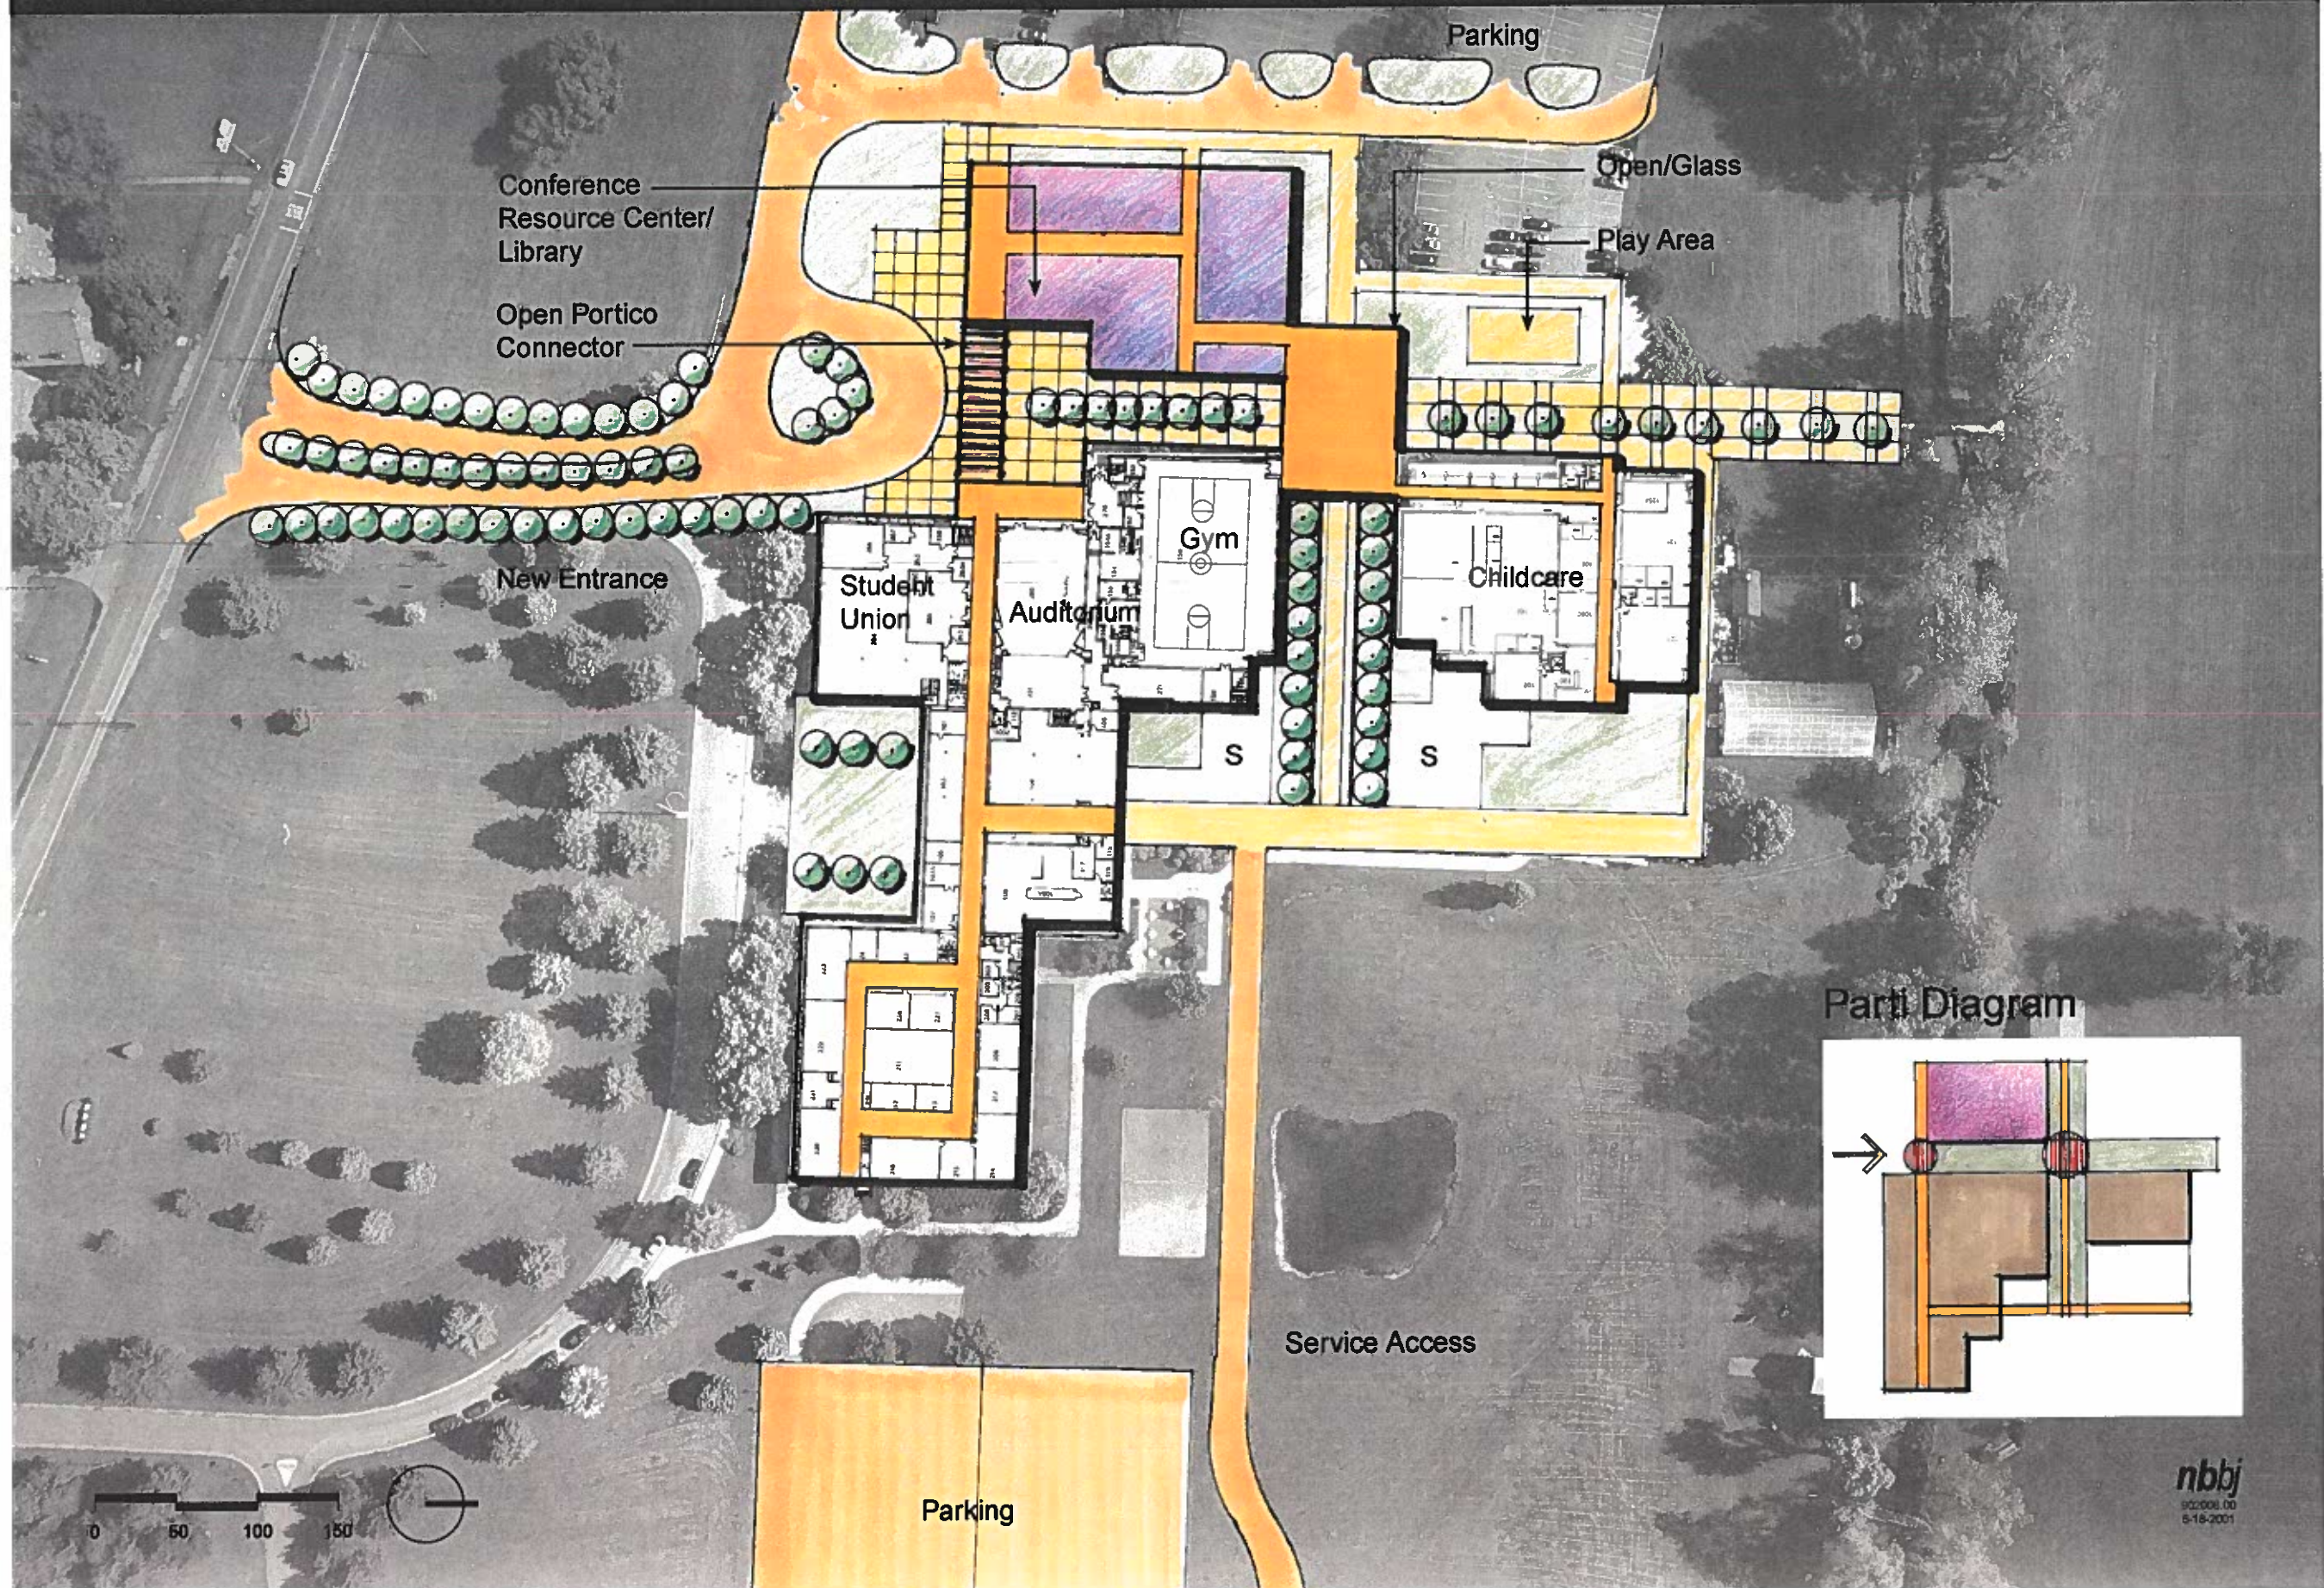



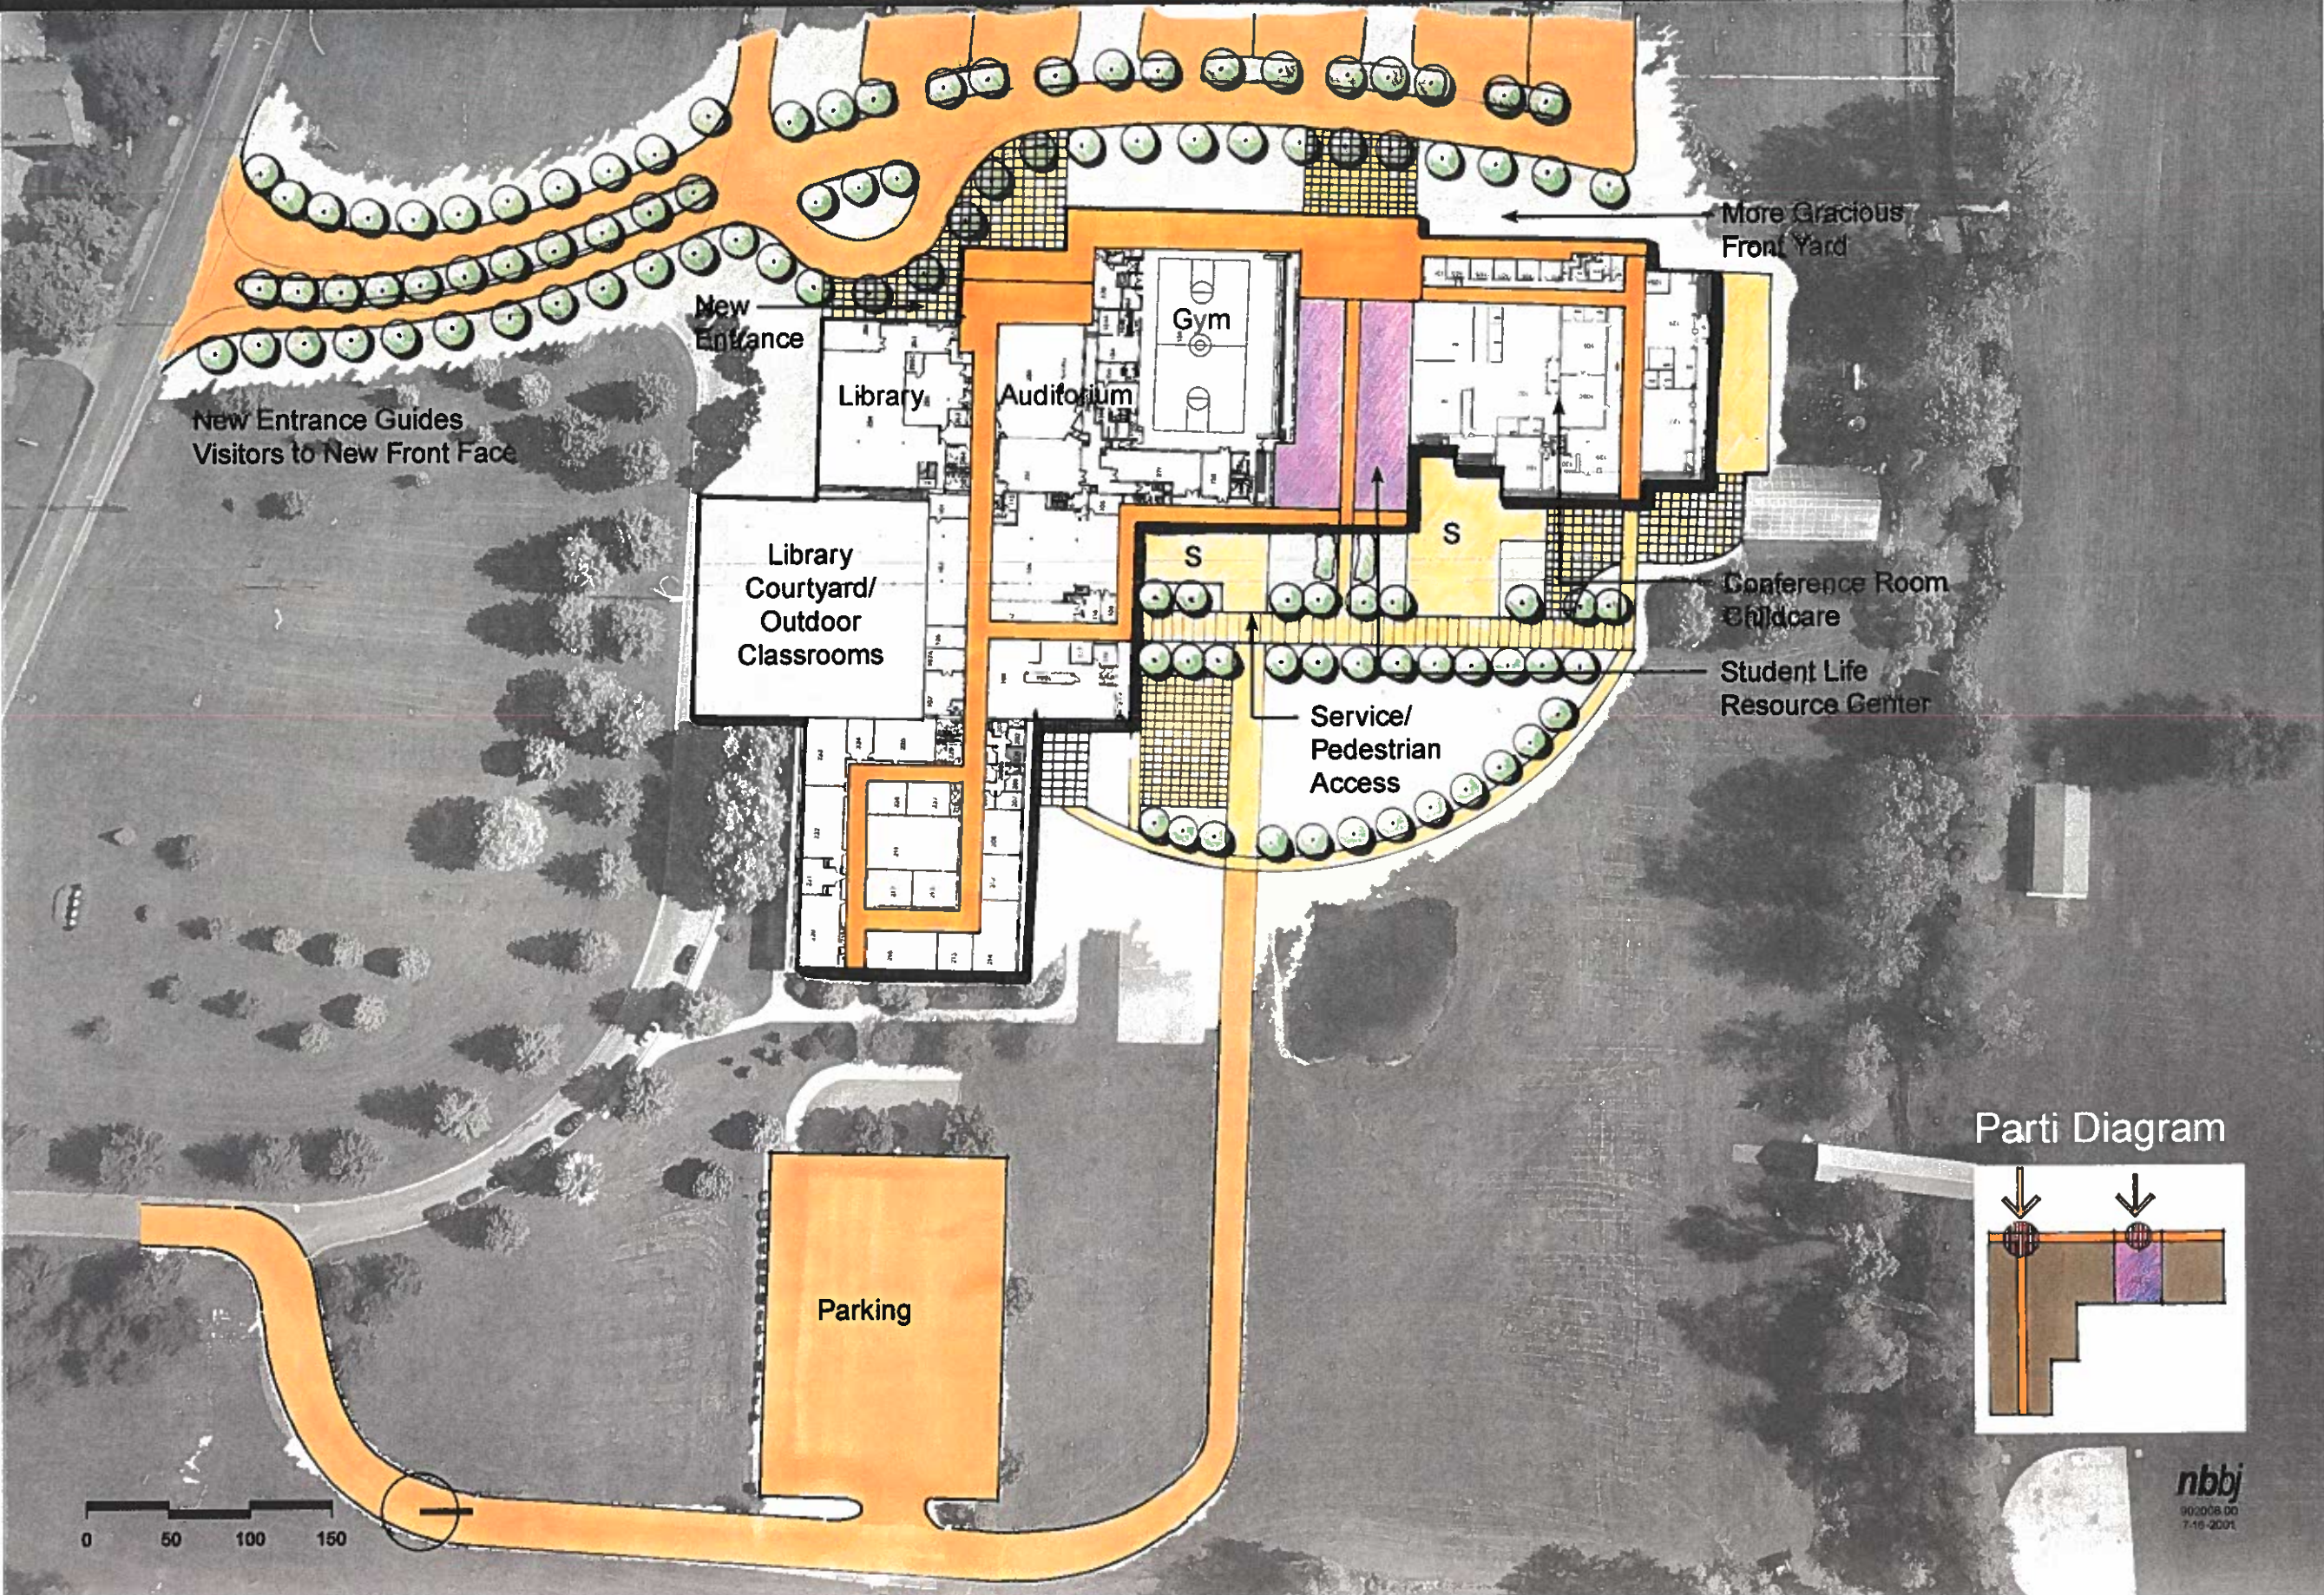


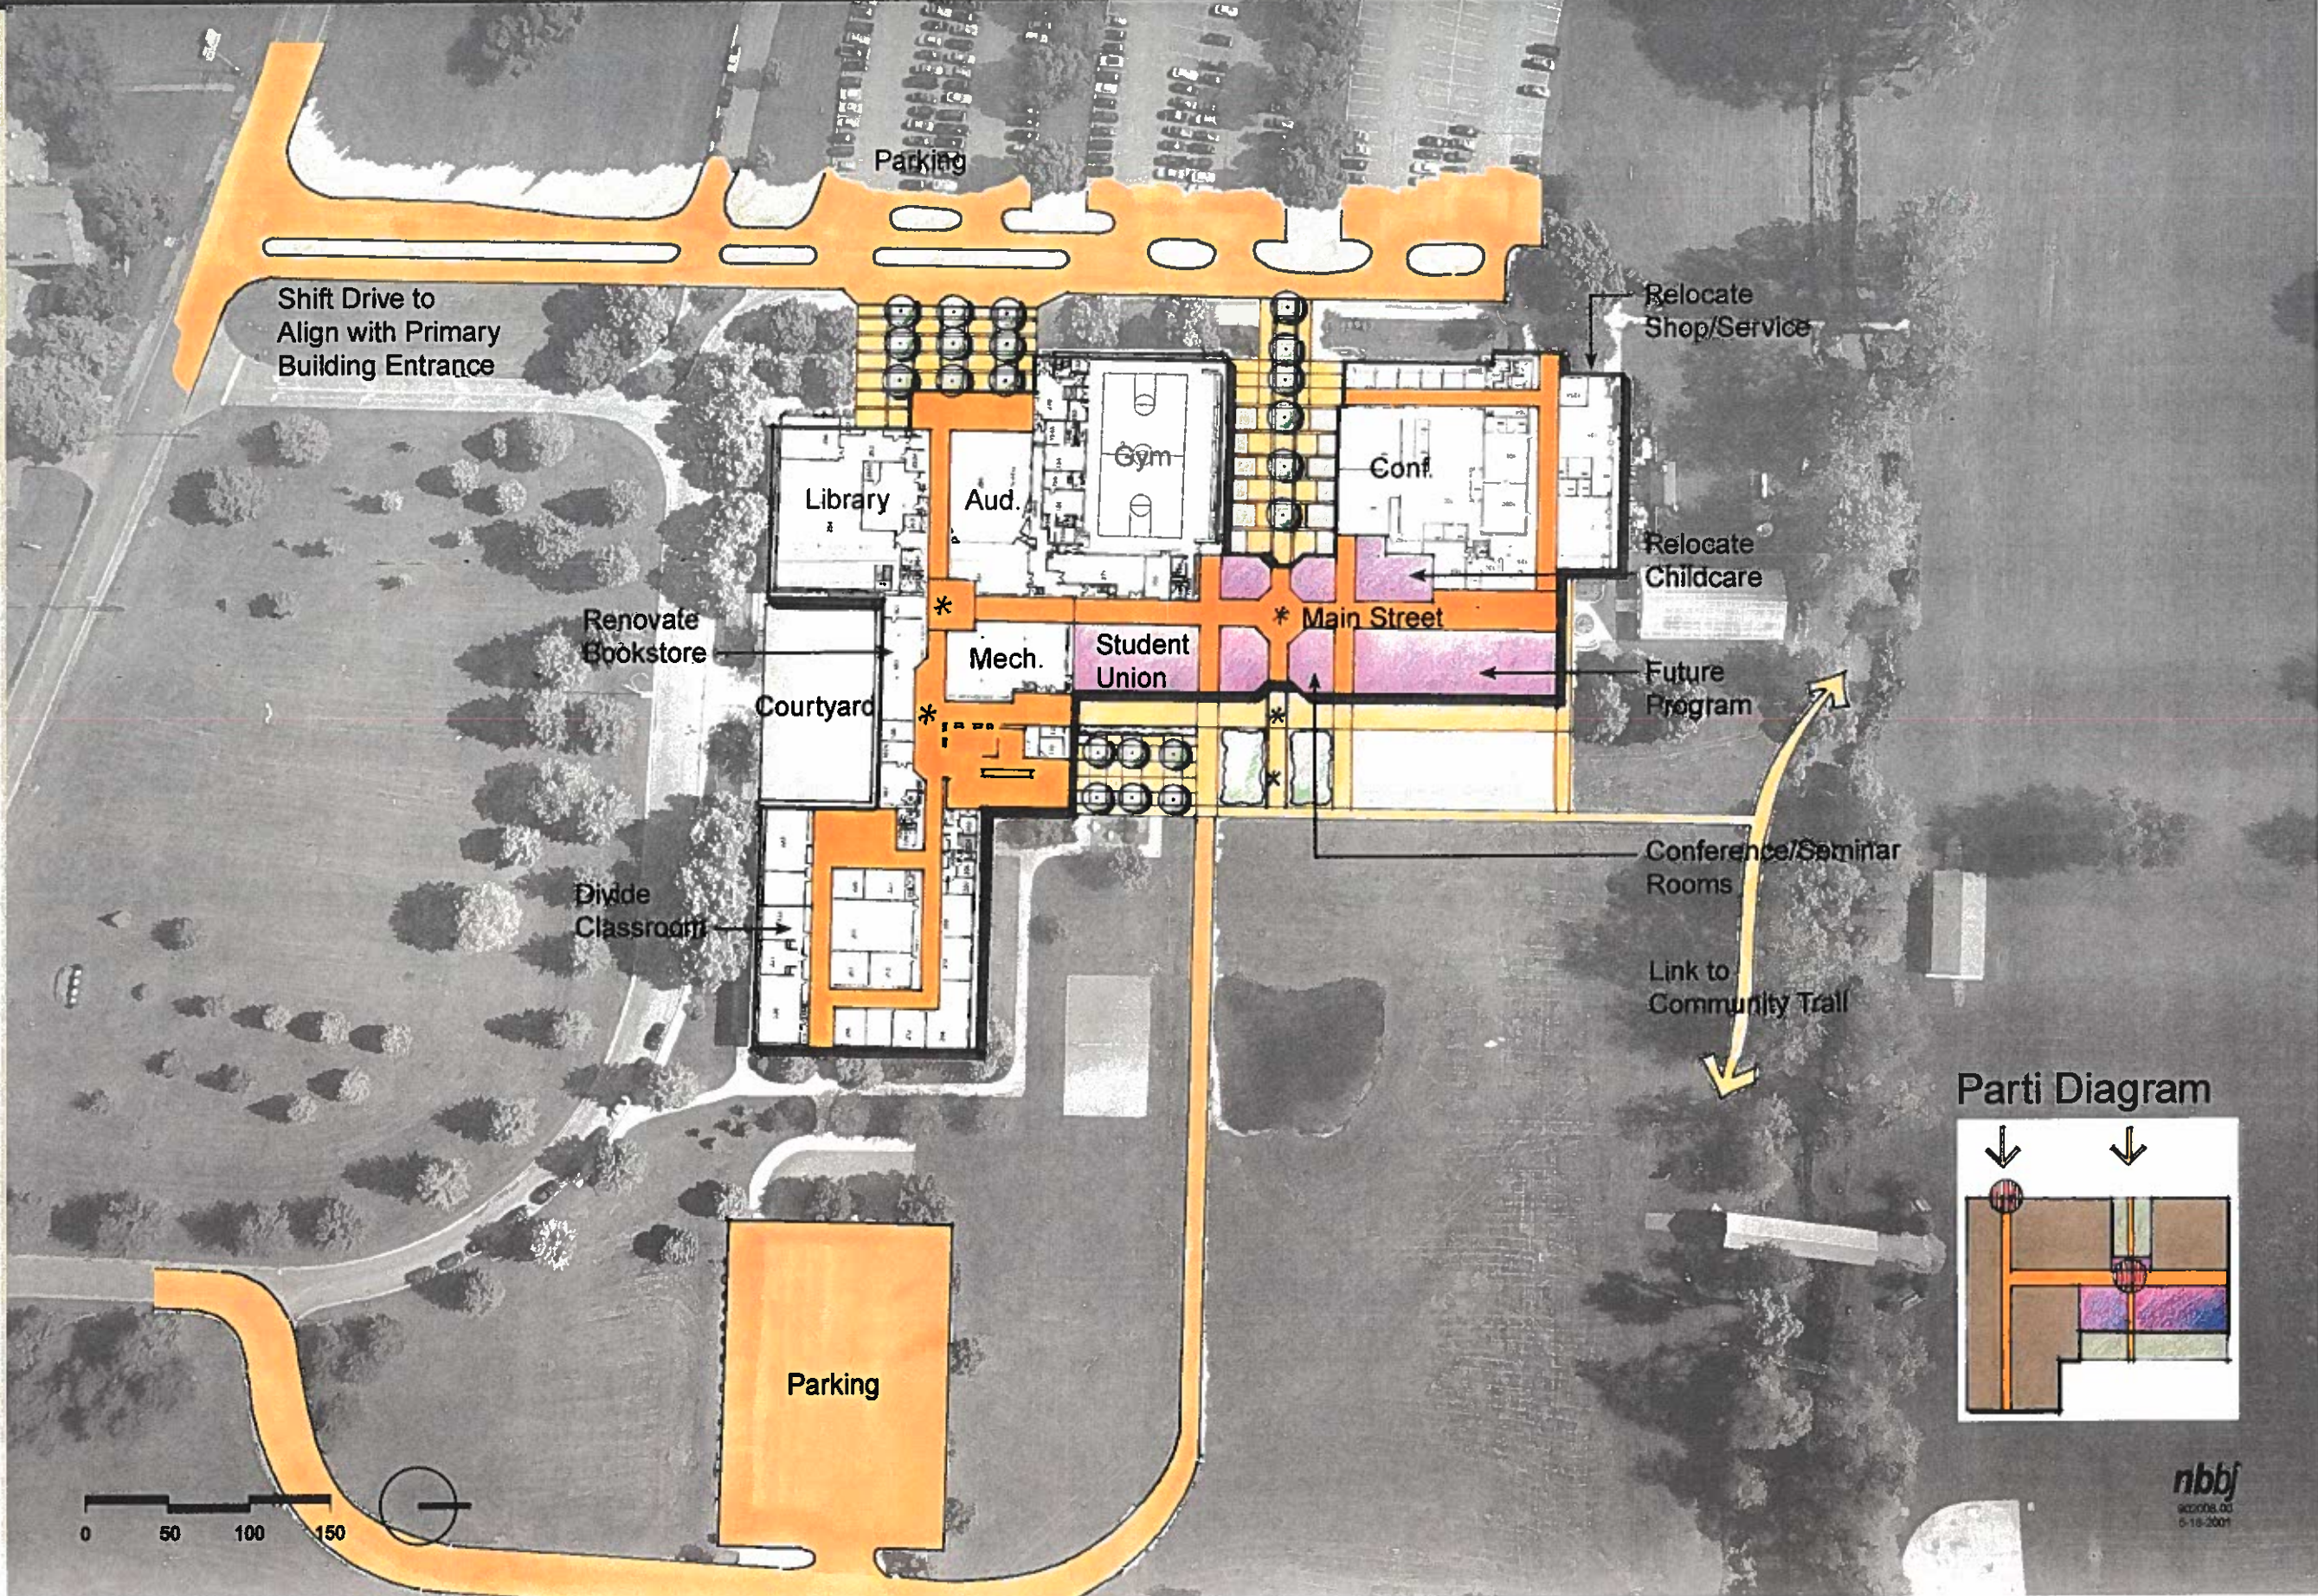



0 50 100 150



Parti Diagram

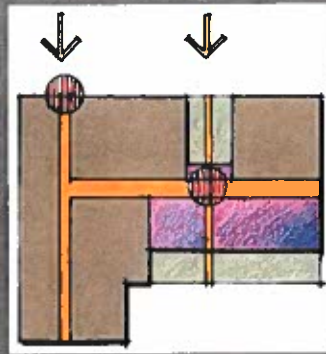

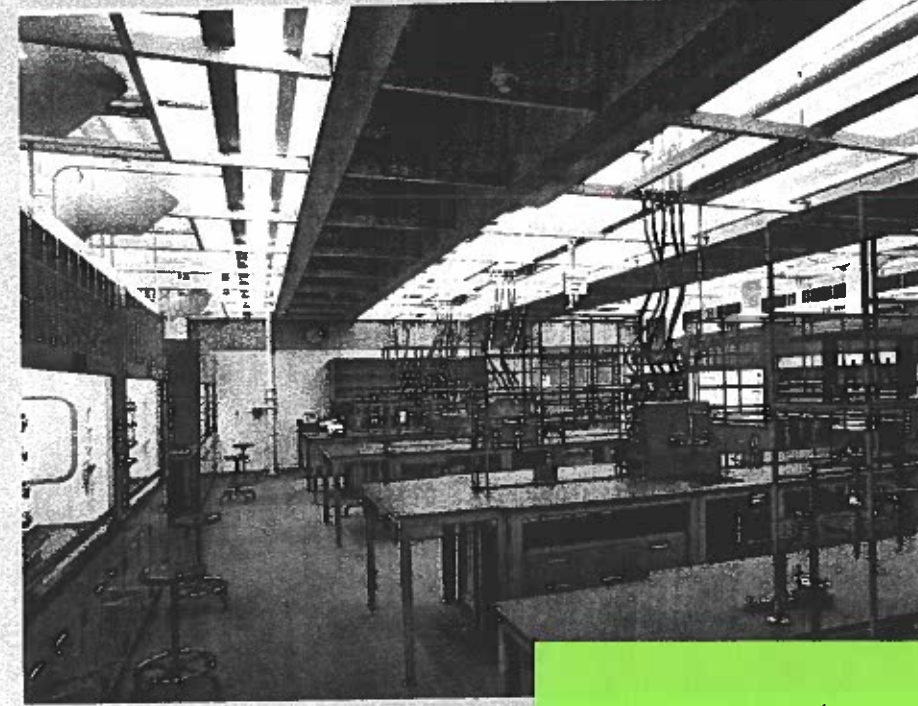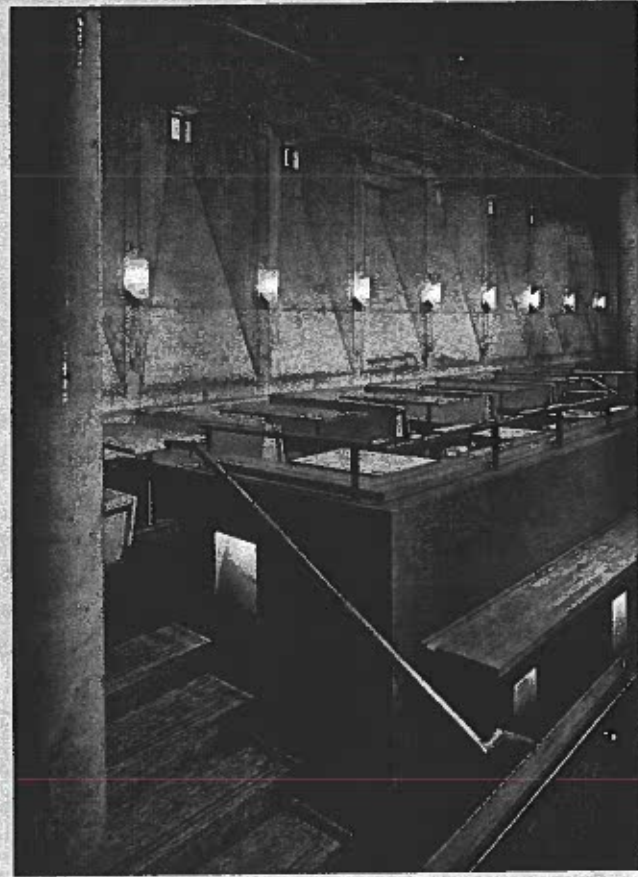

Dick - Not sure if
you want to share
this Preliminary
Schedule for ~~Runway~~
Runway Phase Work
w/ Contractor for
Terminal Bldg -
TPK





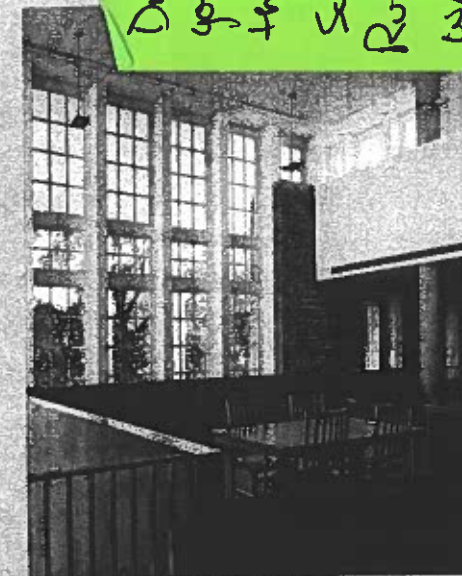
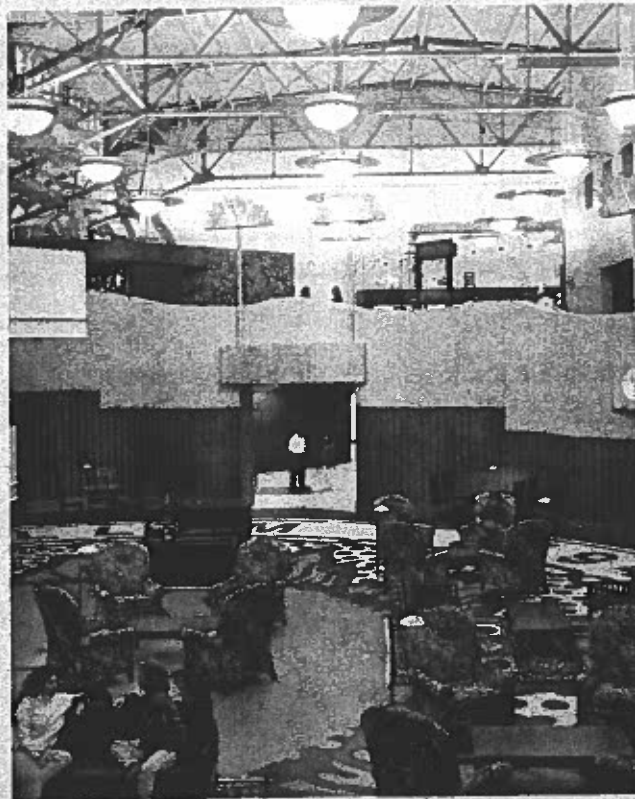


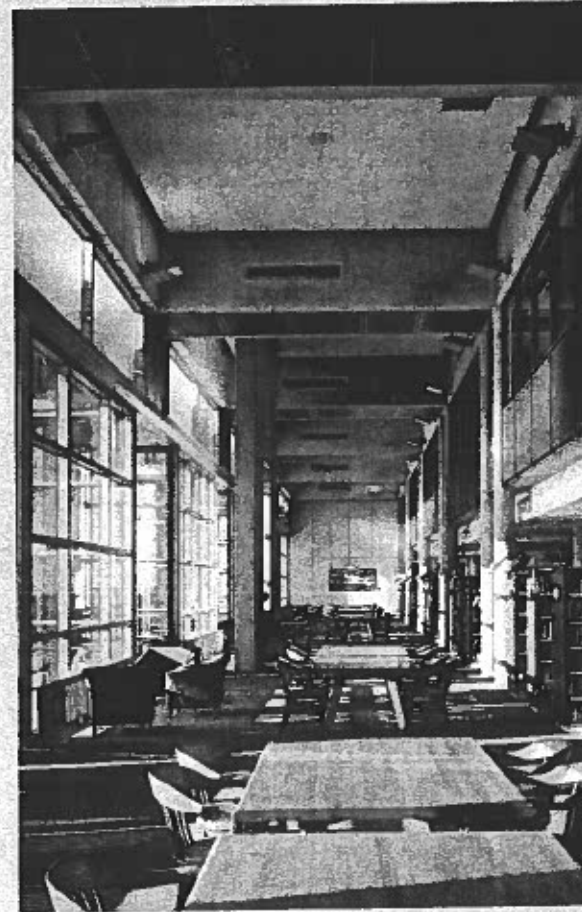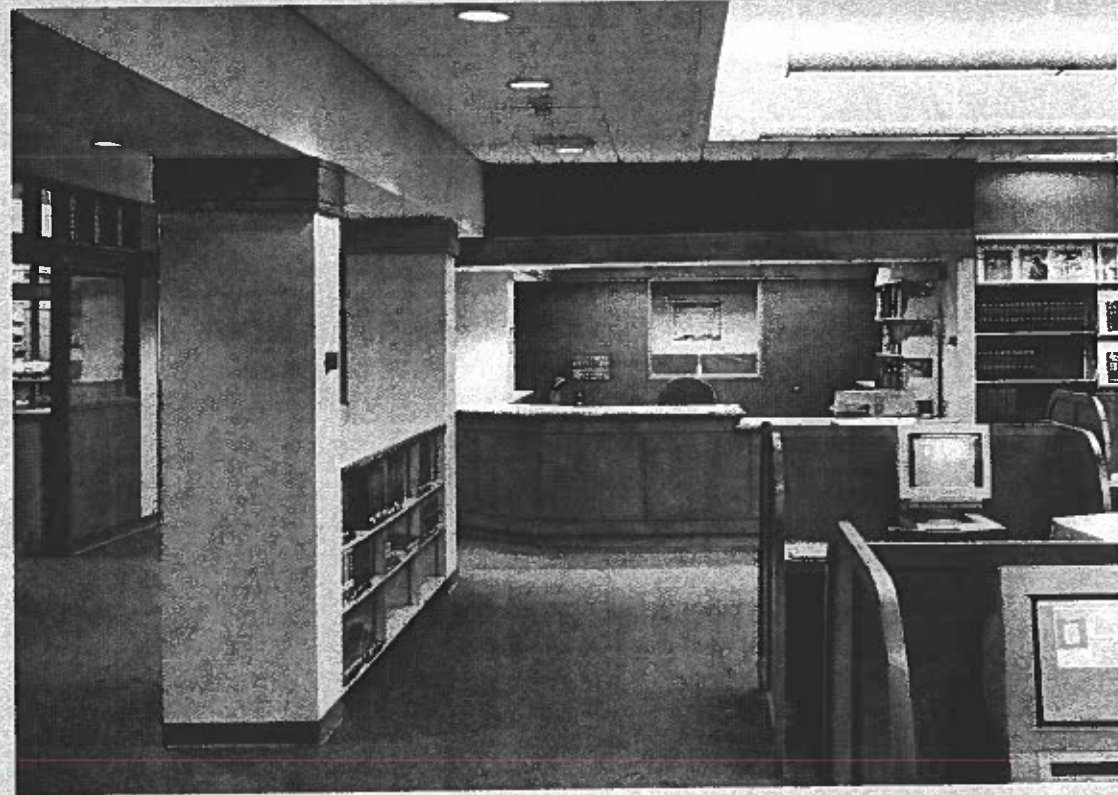


SHARROW:
NEED SPACES
FOR PEOPLE TO
MIX -




nbbj

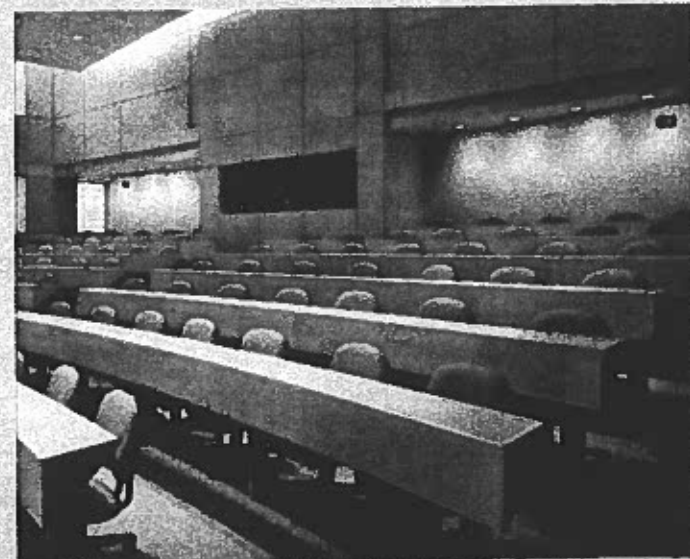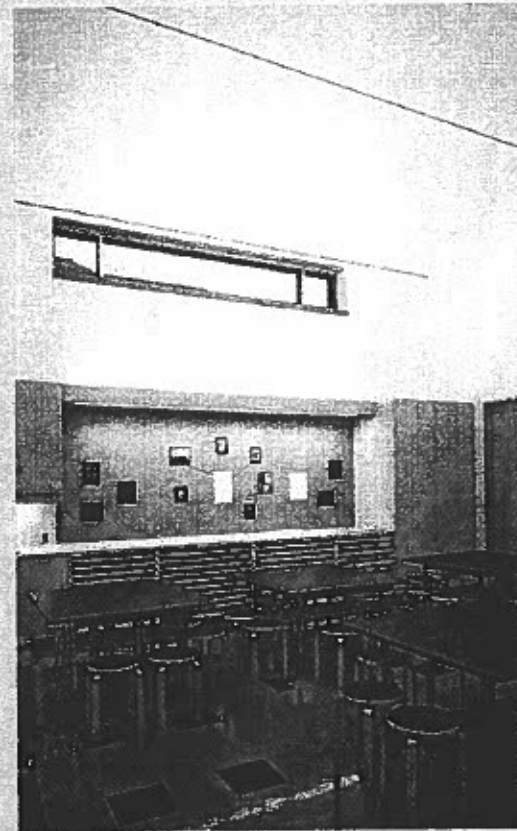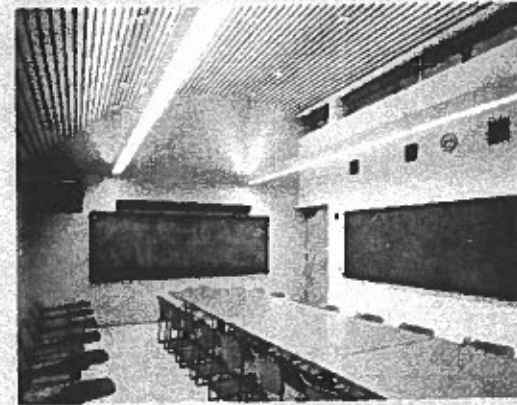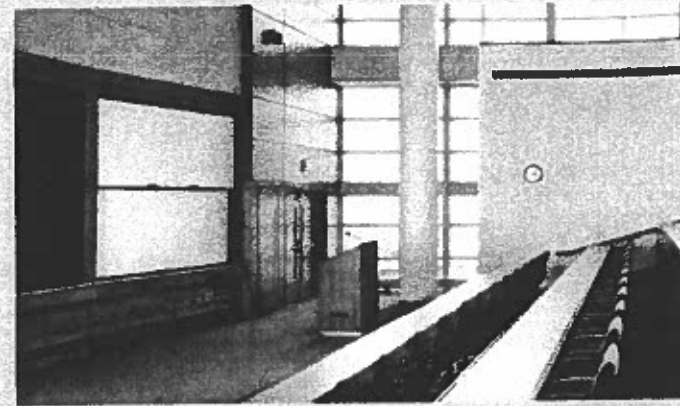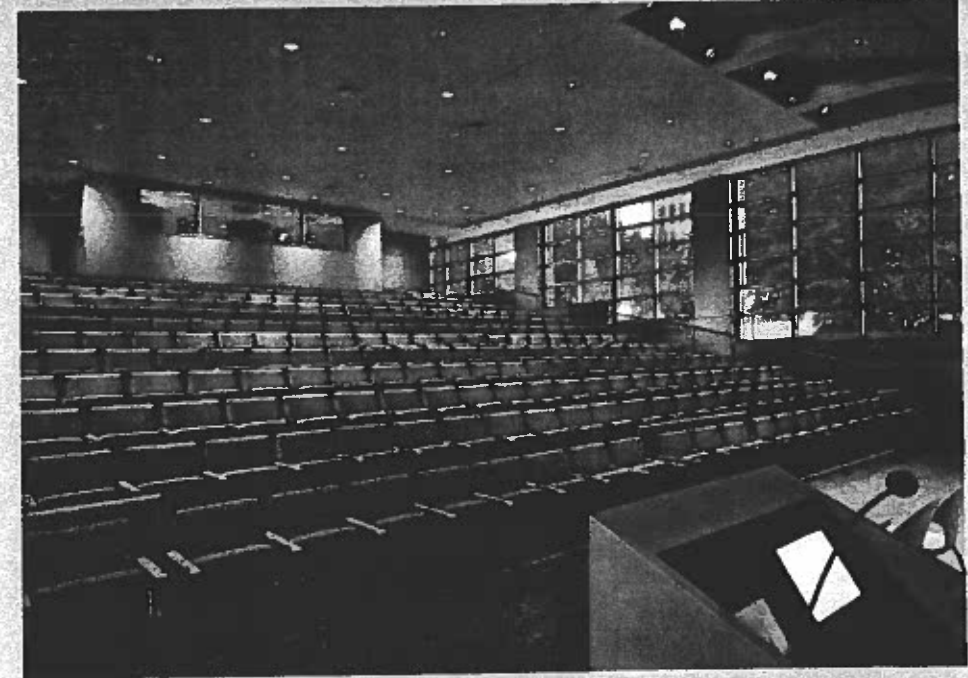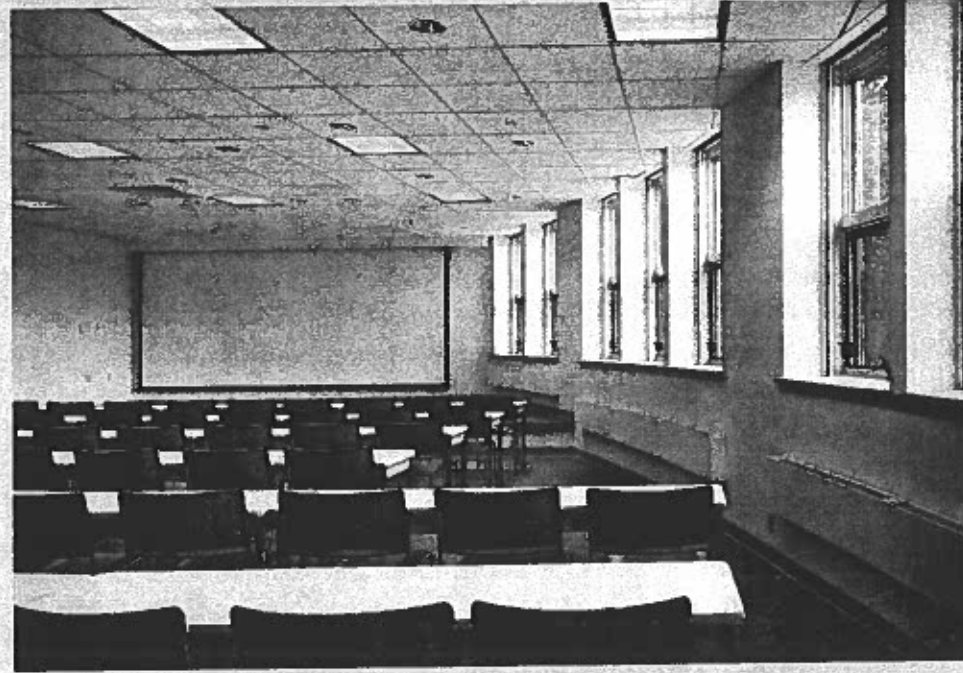


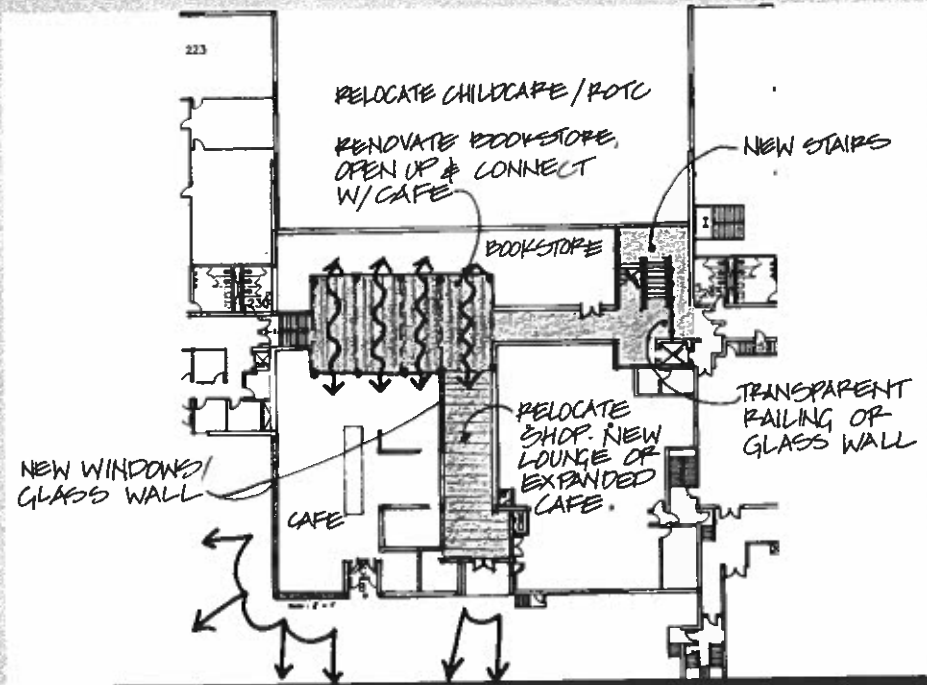




First Floor

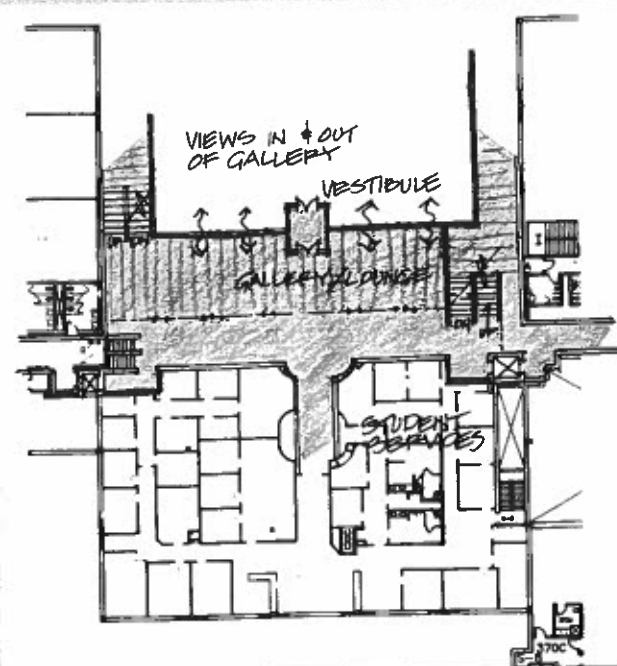


Third Floor


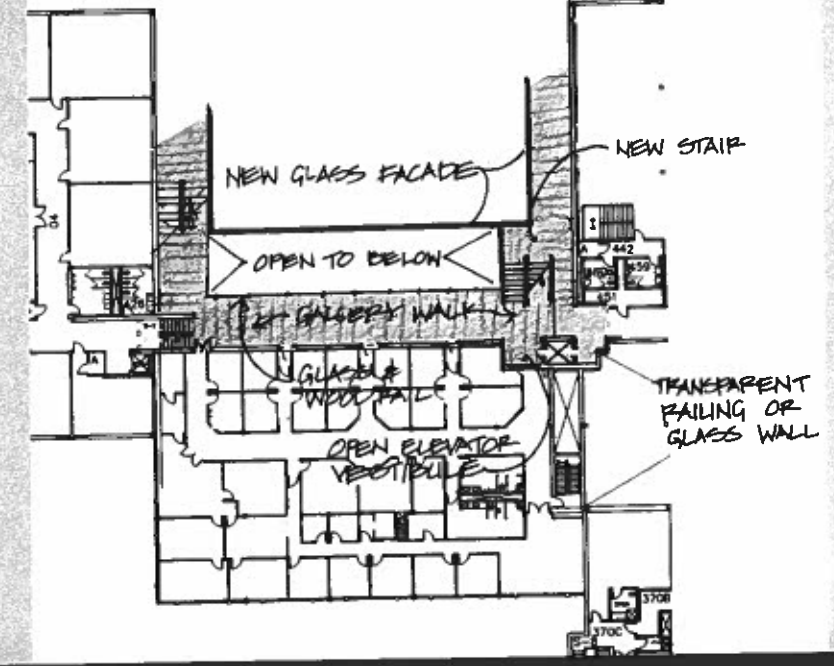





Fifth Floor

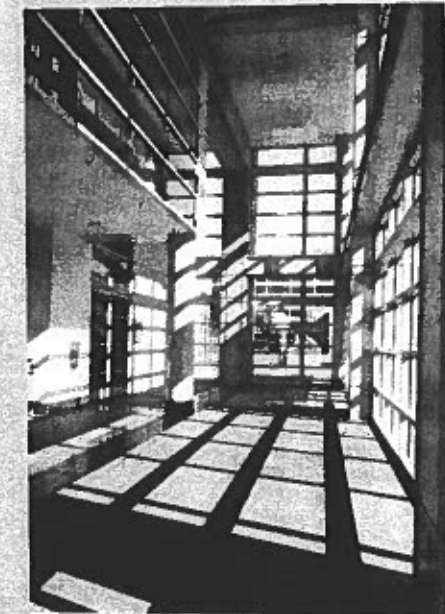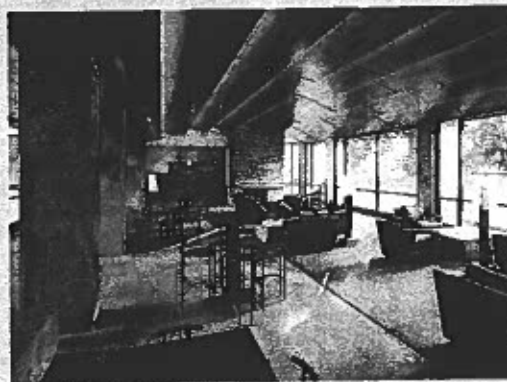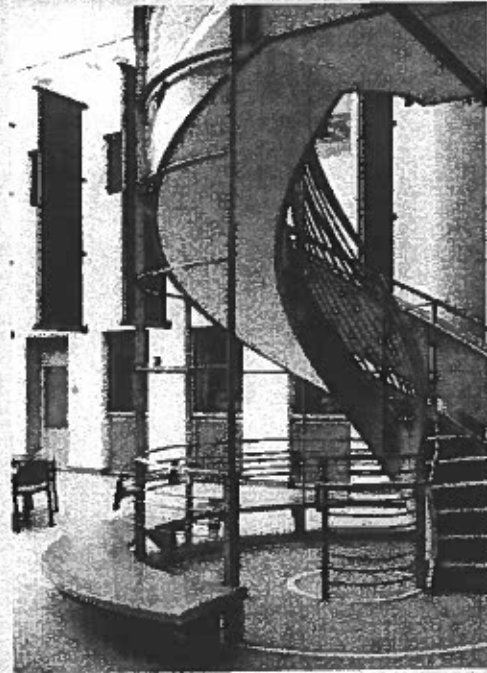

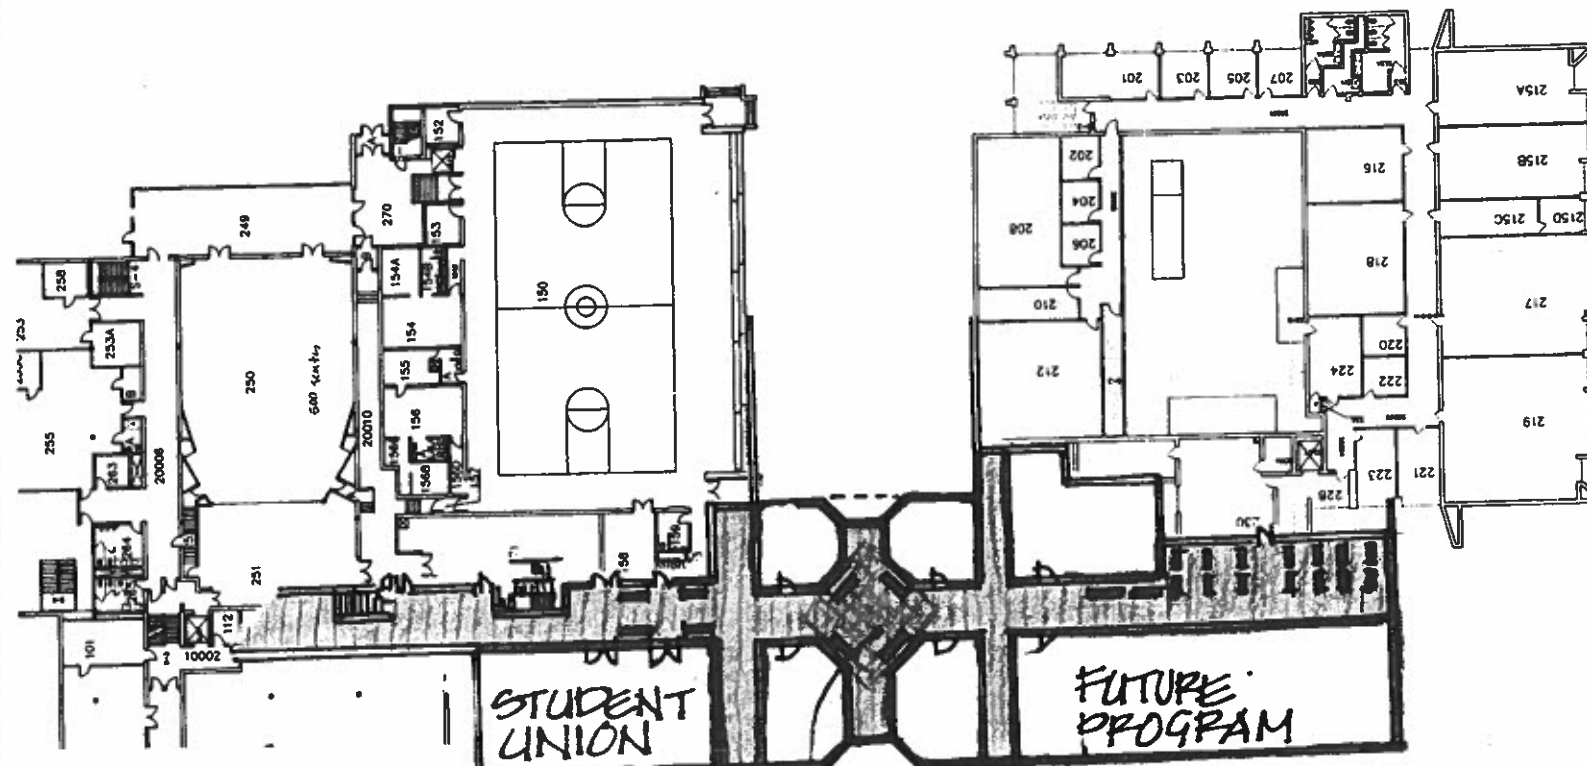

"MAIN STREET" - OPEN, LIGHT CIRCULATION W/ INFORMAL GALLERY / DISPLAY SPACE, SEATING / STUDY NOOKS

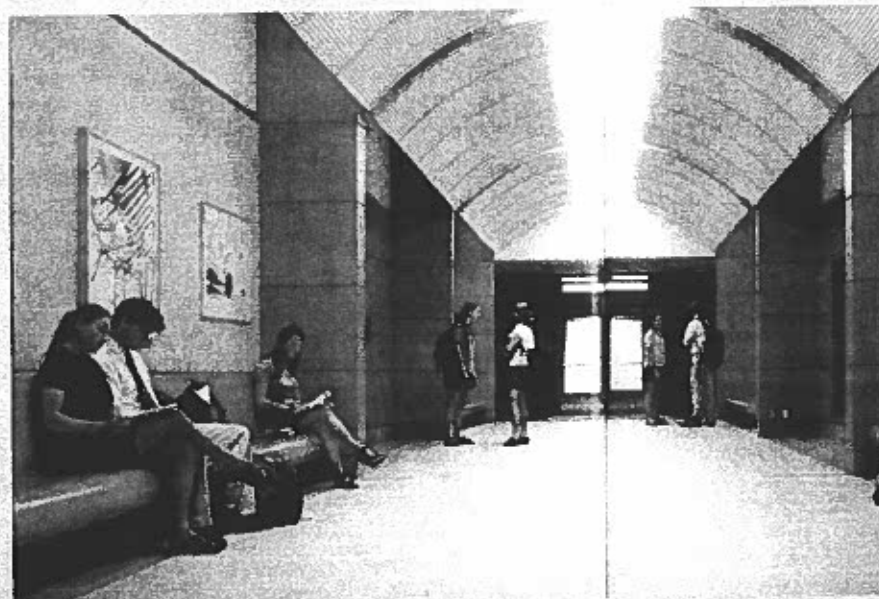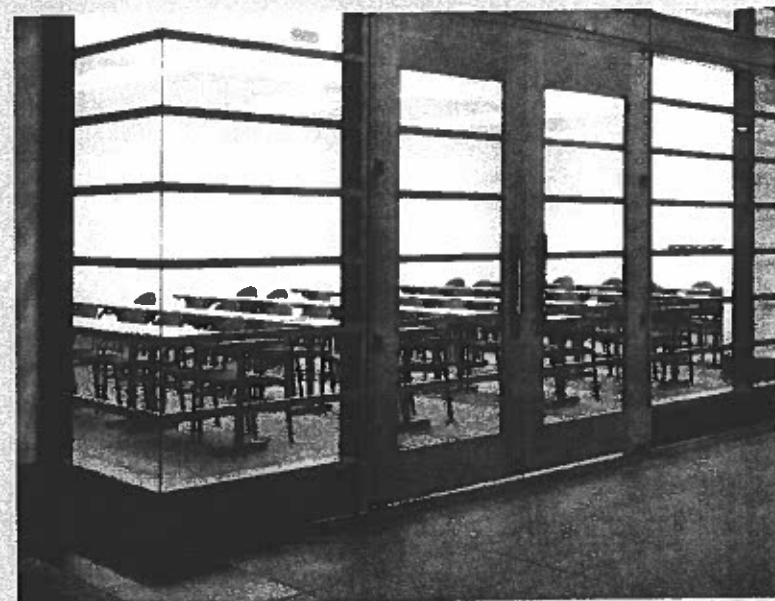

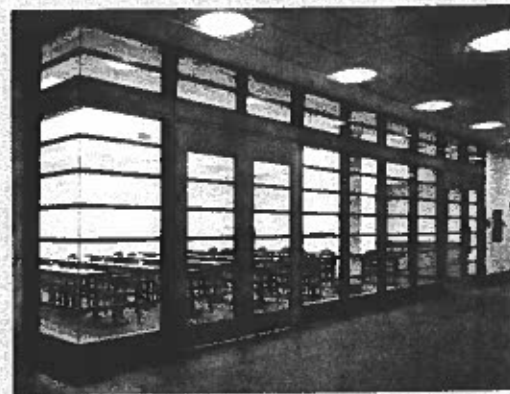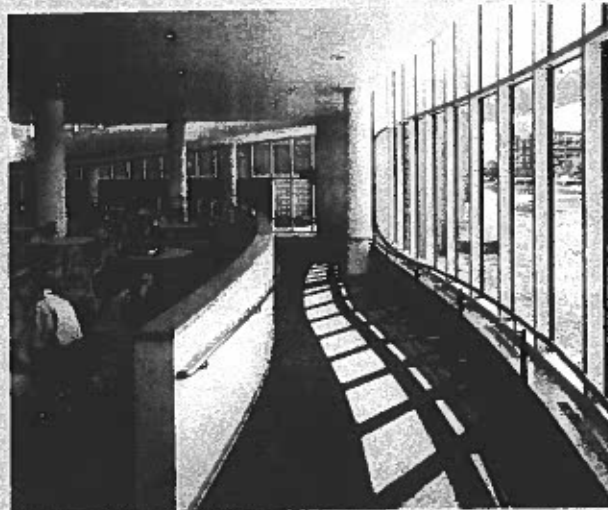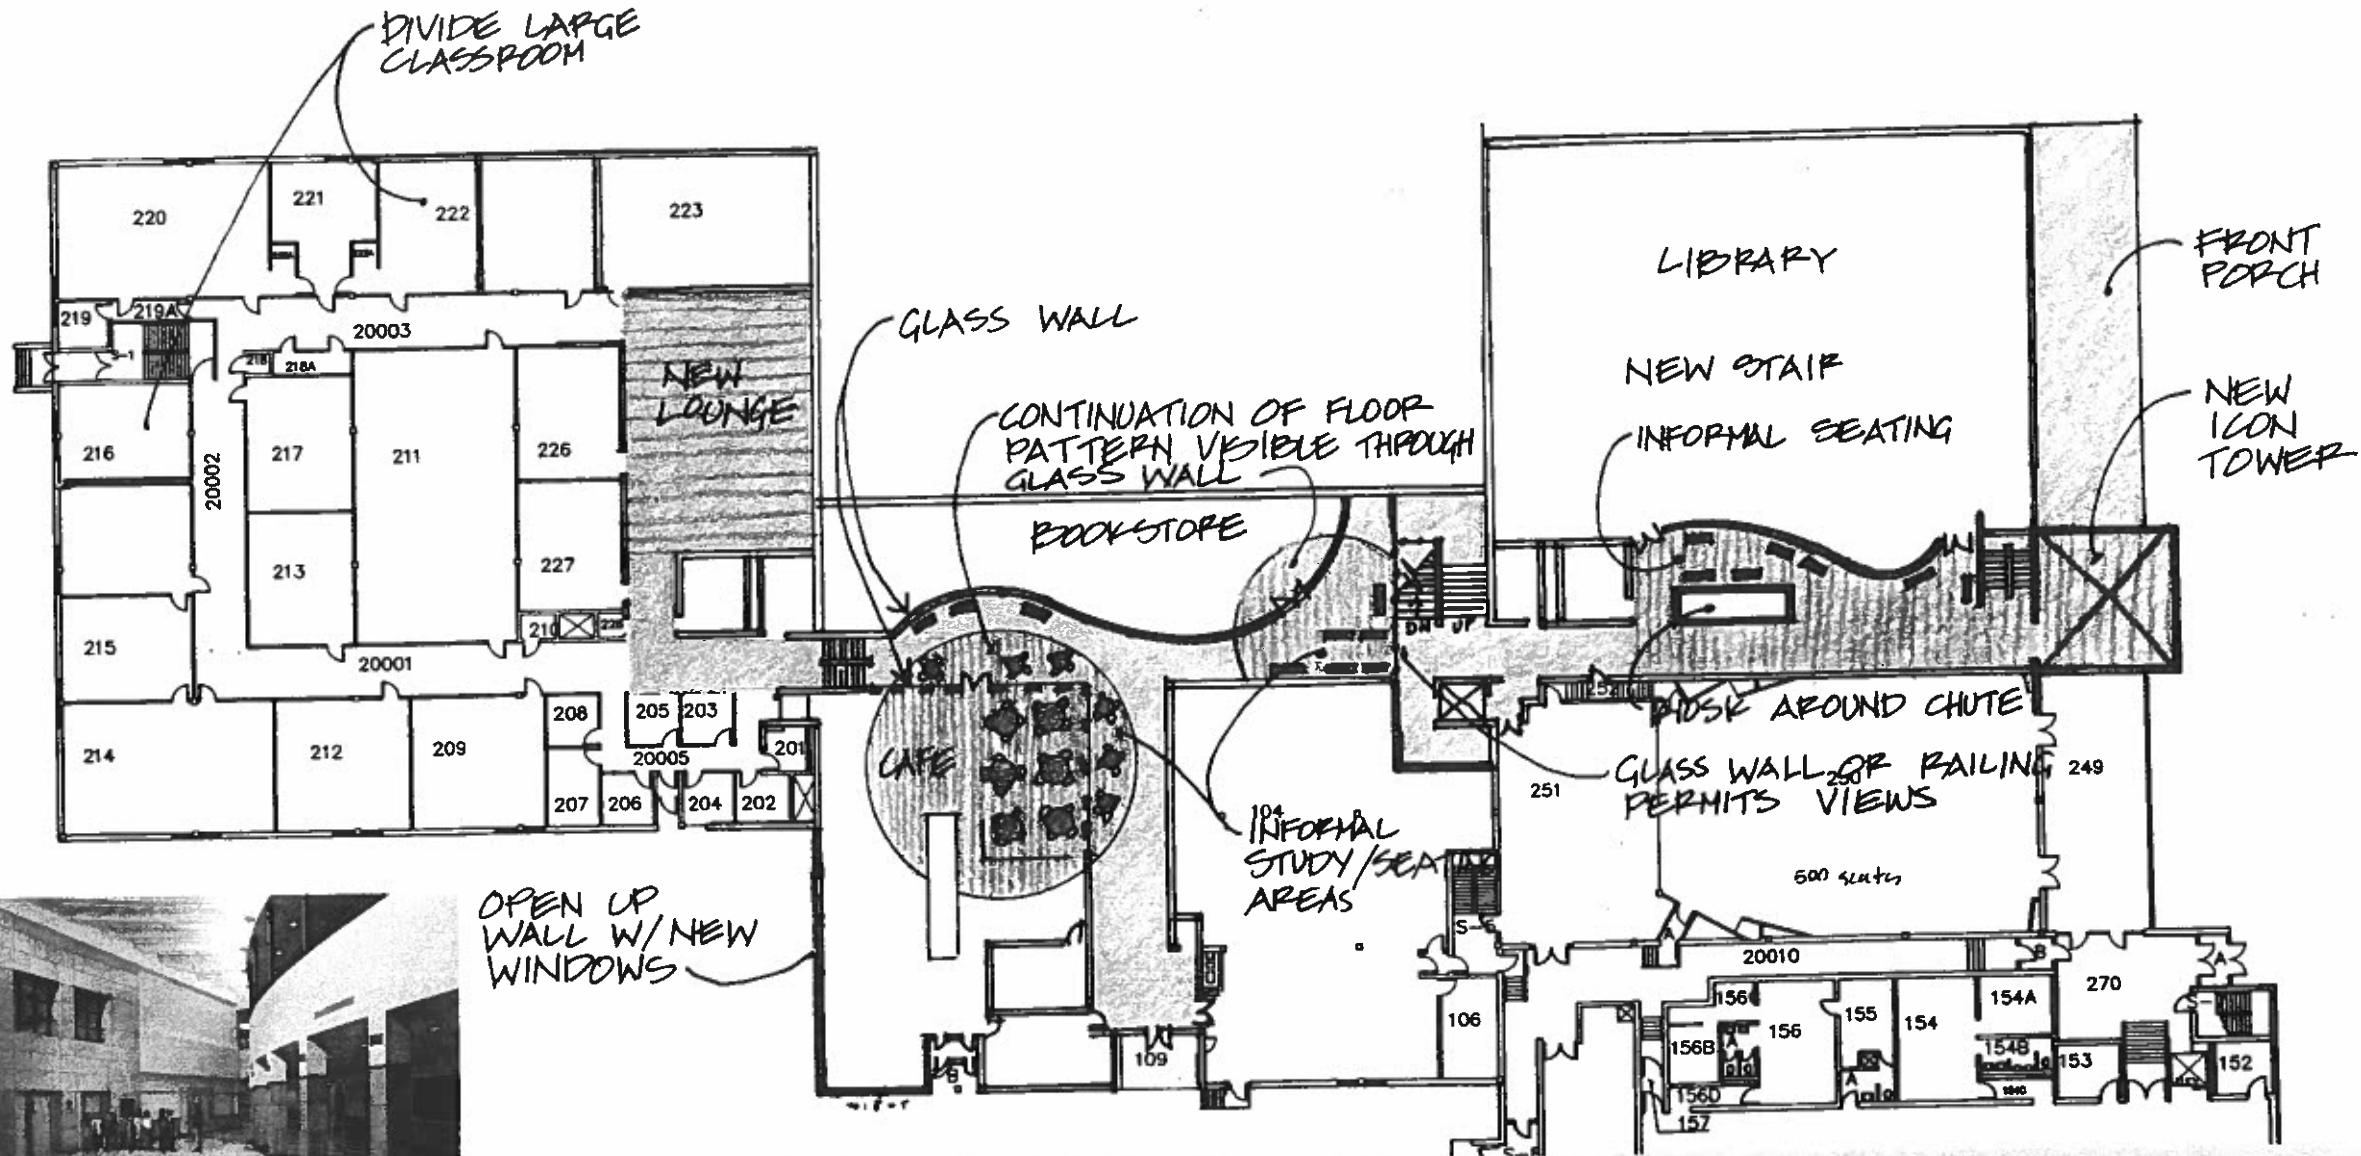

nbbj